

EXHIBIT

F

PART IV

Floor:	FL-1	VOL
Base:	RB-1	4" Rubber base with toe
Wall:	PT-5	Painted GWB
Movable wall:	FP-3	Fabric wrapped onto panels

- 31) EXECUTIVE EDUCATION, CONFERENCE CENTER LOBBY AND CORRIDOR ON 14TH FLOOR, AND BOX OFFICE AND SECURITY BOOTH ON GROUND FLOOR

Floor:	TZ-1	△△ Epoxy Terrazzo
Base:	TZ-1	Epoxy Terrazzo
Wall:		See elevations
Column Cover:	PT-5	Painted GWB
	GF-1	Painted GFRG

- 32) KITCHEN AND GROUND AND 14TH FLOOR WARM-UP KITCHEN

Floor:	CT-9	Quarry tile with abrasive grits
Base:	CT-9	Quarry tile with abrasive grits
Wall:	CT-8	Ceramic tile

- 33) SERVERY, CASHIERS, FOOD COURT SEATING, VENDING GROUND FLOOR, COFFEE BAR SECOND FLOOR

Floor:		△△ Epoxy Terrazzo, see plans
Base:		Epoxy Terrazzo, see plans
Wall:		See elevations
Column Cover:	PT-5	Painted GWB
	CT-8	Ceramic tile
	SS-2	Stainless steel @ servery
	GF-1	Painted GFRG @ seating

- 34) CONFERENCE CENTER MULTI-PURPOSE ROOM

Floor:	CA-1	Carpet, directly glued
Base:	BB-2	4" rubber base without toe

Baruch Academic Complex - Site B

55 LEXINGTON AVENUE

NEW YORK, NY 10010

OWNER

DORMITORY AUTHORITY OF THE STATE OF NEW YORK, DA- 5500 1802 2178
1 PENNSYLVANIA PLAZA NEW YORK, NY 10119

NO. 2

REVISION

DATE

ADDENDUM • 1 (CONTRACT • 16)

5/29/98

ARCHITECT

KPF ASSOCIATES
11 WEST 57TH STREET
NEW YORK, NY 10019

REF. DETAIL/SHEET NO.


A-140

SKETCH NO.

SCALE

1/4" = 1'-0"

1009

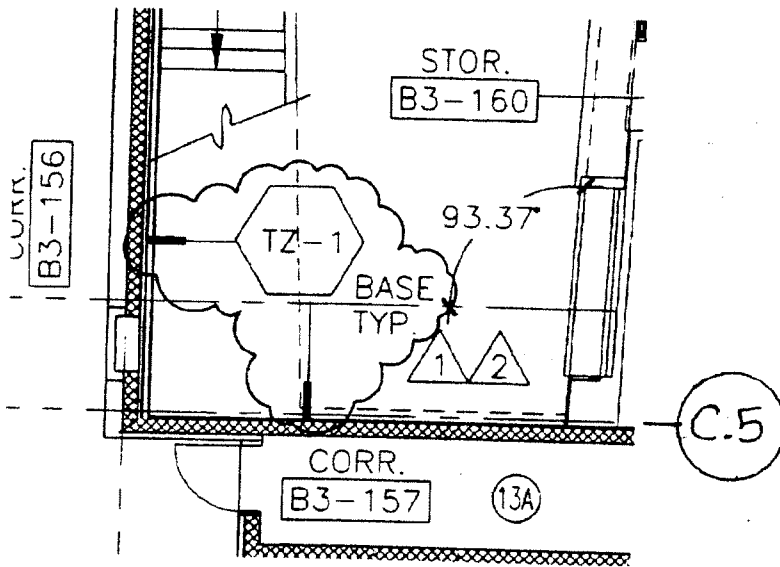

Baruch Academic Complex - Site B

55 LEXINGTON AVENUE NEW YORK, NY 10010

OWNER

DORMITORY AUTHORITY OF THE STATE OF NEW YORK, DA • 6500 1802 2178
1 PENNSYLVANIA PLAZA NEW YORK, NY 10119

ARCHITECT

KPF ASSOCIATES
11 WEST 57TH STREET
NEW YORK, NY 10019


REF. DETAIL/SHEET NO.
A - 141

SKETCH NO.

SCALE
1/8" = 1' - 0"

1010

NO.	REVISION	DATE
1	ADDENDUM • 1 (CONTRACT • 15)	5/29/98

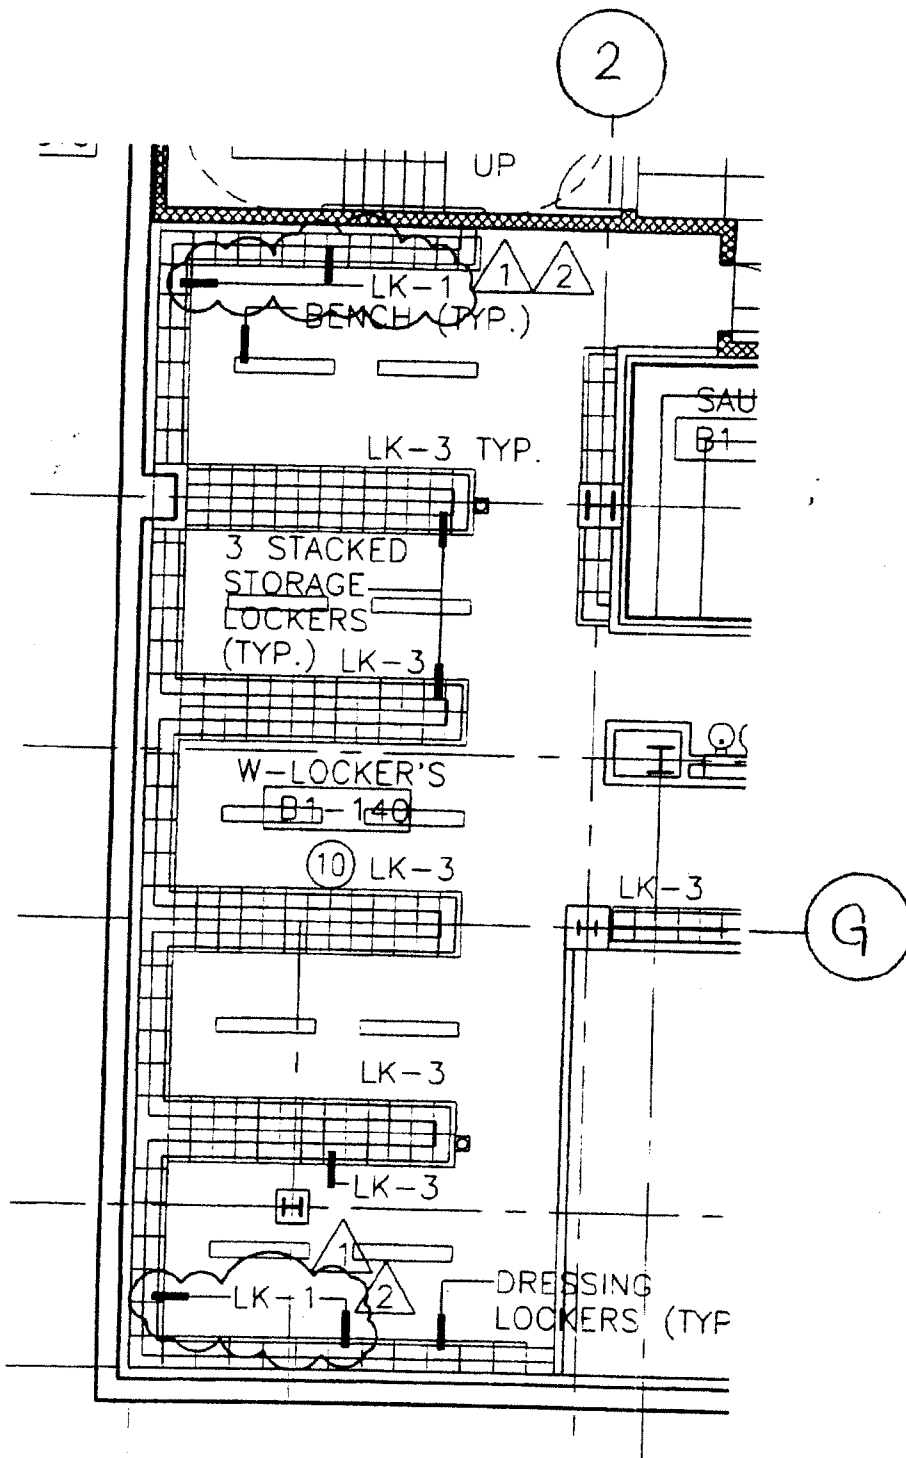

Baruch Academic Complex - Site B

55 LEXINGTON AVENUE

NEW YORK, NY 10010

OWNER

DORMITORY AUTHORITY OF THE STATE OF NEW YORK, DA • 6500 1802 2178
1 PENNSYLVANIA PLAZA NEW YORK, NY 10119

ARCHITECT

KPF ASSOCIATES
11 WEST 57TH STREET
NEW YORK, NY 10019

REF. DETAIL/SHEET NO.

A-143

SKETCH NO.

1011

SCALE

1/8" = 1'-0"


NO. 2

REVISION

DATE

ADDENDUM • 1 (CONTRACT • 16)

5/29/98

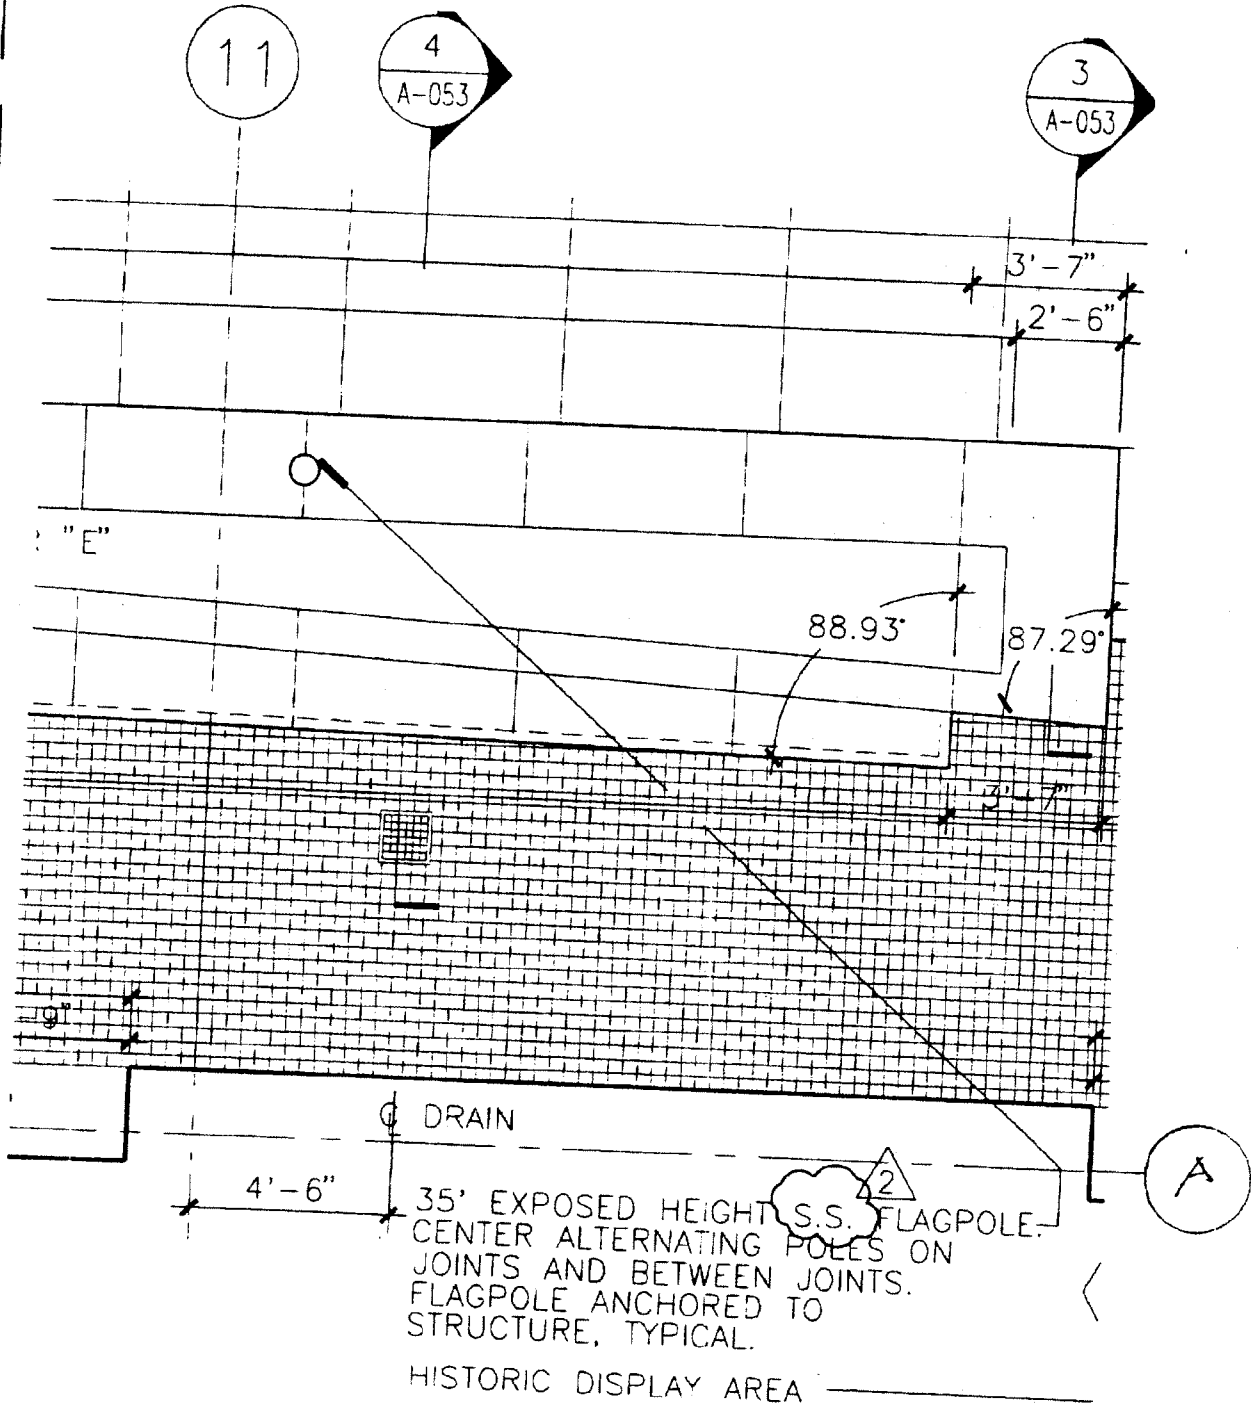

Baruch Academic Complex - Site B

55 LEXINGTON AVENUE NEW YORK, NY 10010

OWNER

LIBRARY AUTHORITY OF THE STATE OF NEW YORK, DA* 6500 1802 2178
1 PENNSYLVANIA PLAZA NEW YORK, NY 10119

ARCHITECT

KPF ASSOCIATES
11 WEST 57TH STREET
NEW YORK, NY 10019

REF DETAIL/SHEET NO.

1/A-051

SCALE

1/8"=1'-0"

SKETCH NO.

102

NO


REVISION

DATE

2

ADDENDUM *1 (CONTRACT *16)

5/29/98

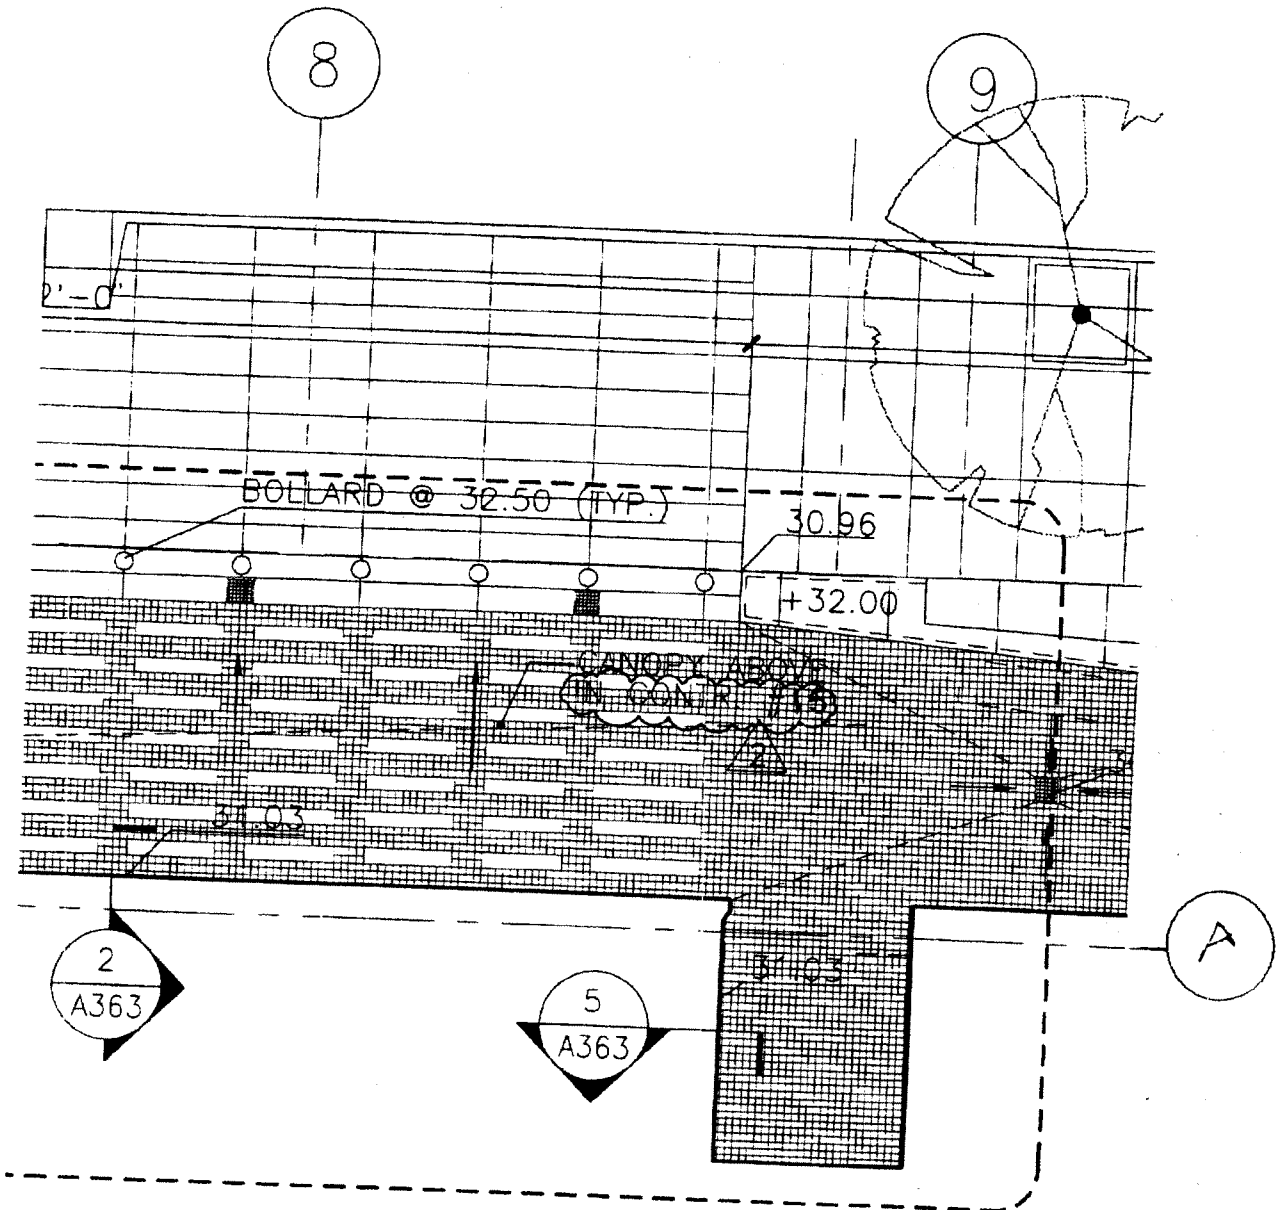

Baruch Academic Complex - Site B

55 LEXINGTON AVENUE NEW YORK, NY 10010

OWNER

EDUCATION AUTHORITY OF THE STATE OF NEW YORK, DA* 6500 1802 2178
1 PENNSYLVANIA PLAZA NEW YORK, NY 10119

ARCHITECT

KPF ASSOCIATES
11 WEST 57TH STREET
NEW YORK, NY 10019

REF DETAIL/SHEET NO.

A-050

SKETCH NO.

1013

SCALE

1/8"=1'-0"

NO


REVISION

DATE

2

ADDENDUM *1 (CONTRACT *16)

5/29/98

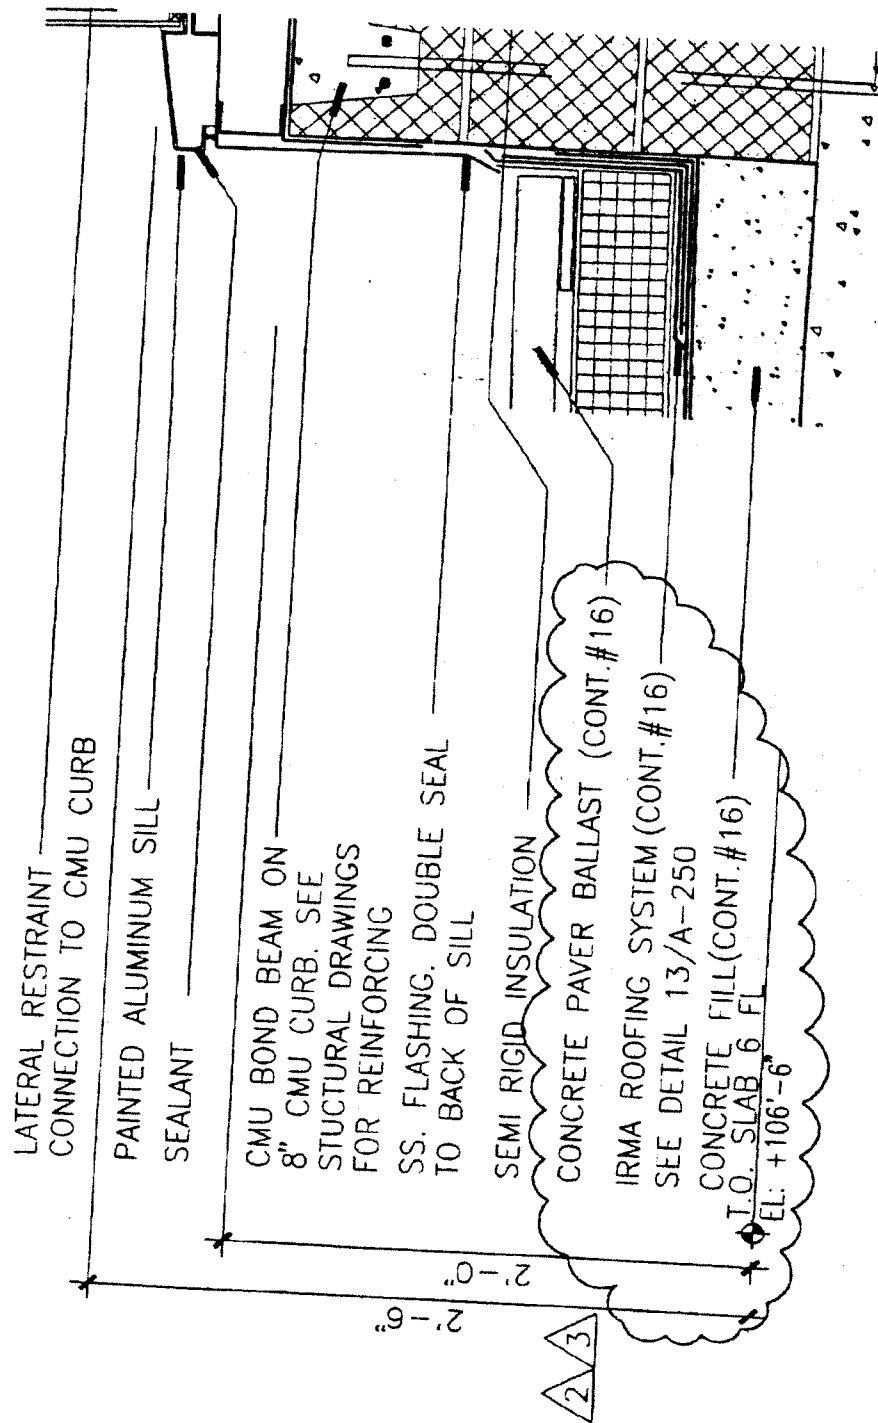

Baruch Academic Complex - Site B

55 LEXINGTON AVENUE

NEW YORK, NY 10010

OWNER

COMMITTEE OF THE STATE OF NEW YORK, DA • 6500 1802 2178
1 PENNSYLVANIA PLAZA NEW YORK, NY 10019

ARCHITECT

KPF ASSOCIATES
11 WEST 57TH STREET
NEW YORK, NY 10019

REF. DETAIL/SHEET NO.
3/A-380

SKETCH NO.

1014

NO.

REVISION


DATE

SCALE
1 1/2" = 1'-0"

3

ADDENDUM • 1 (CONTRACT • 16)

5/29/98

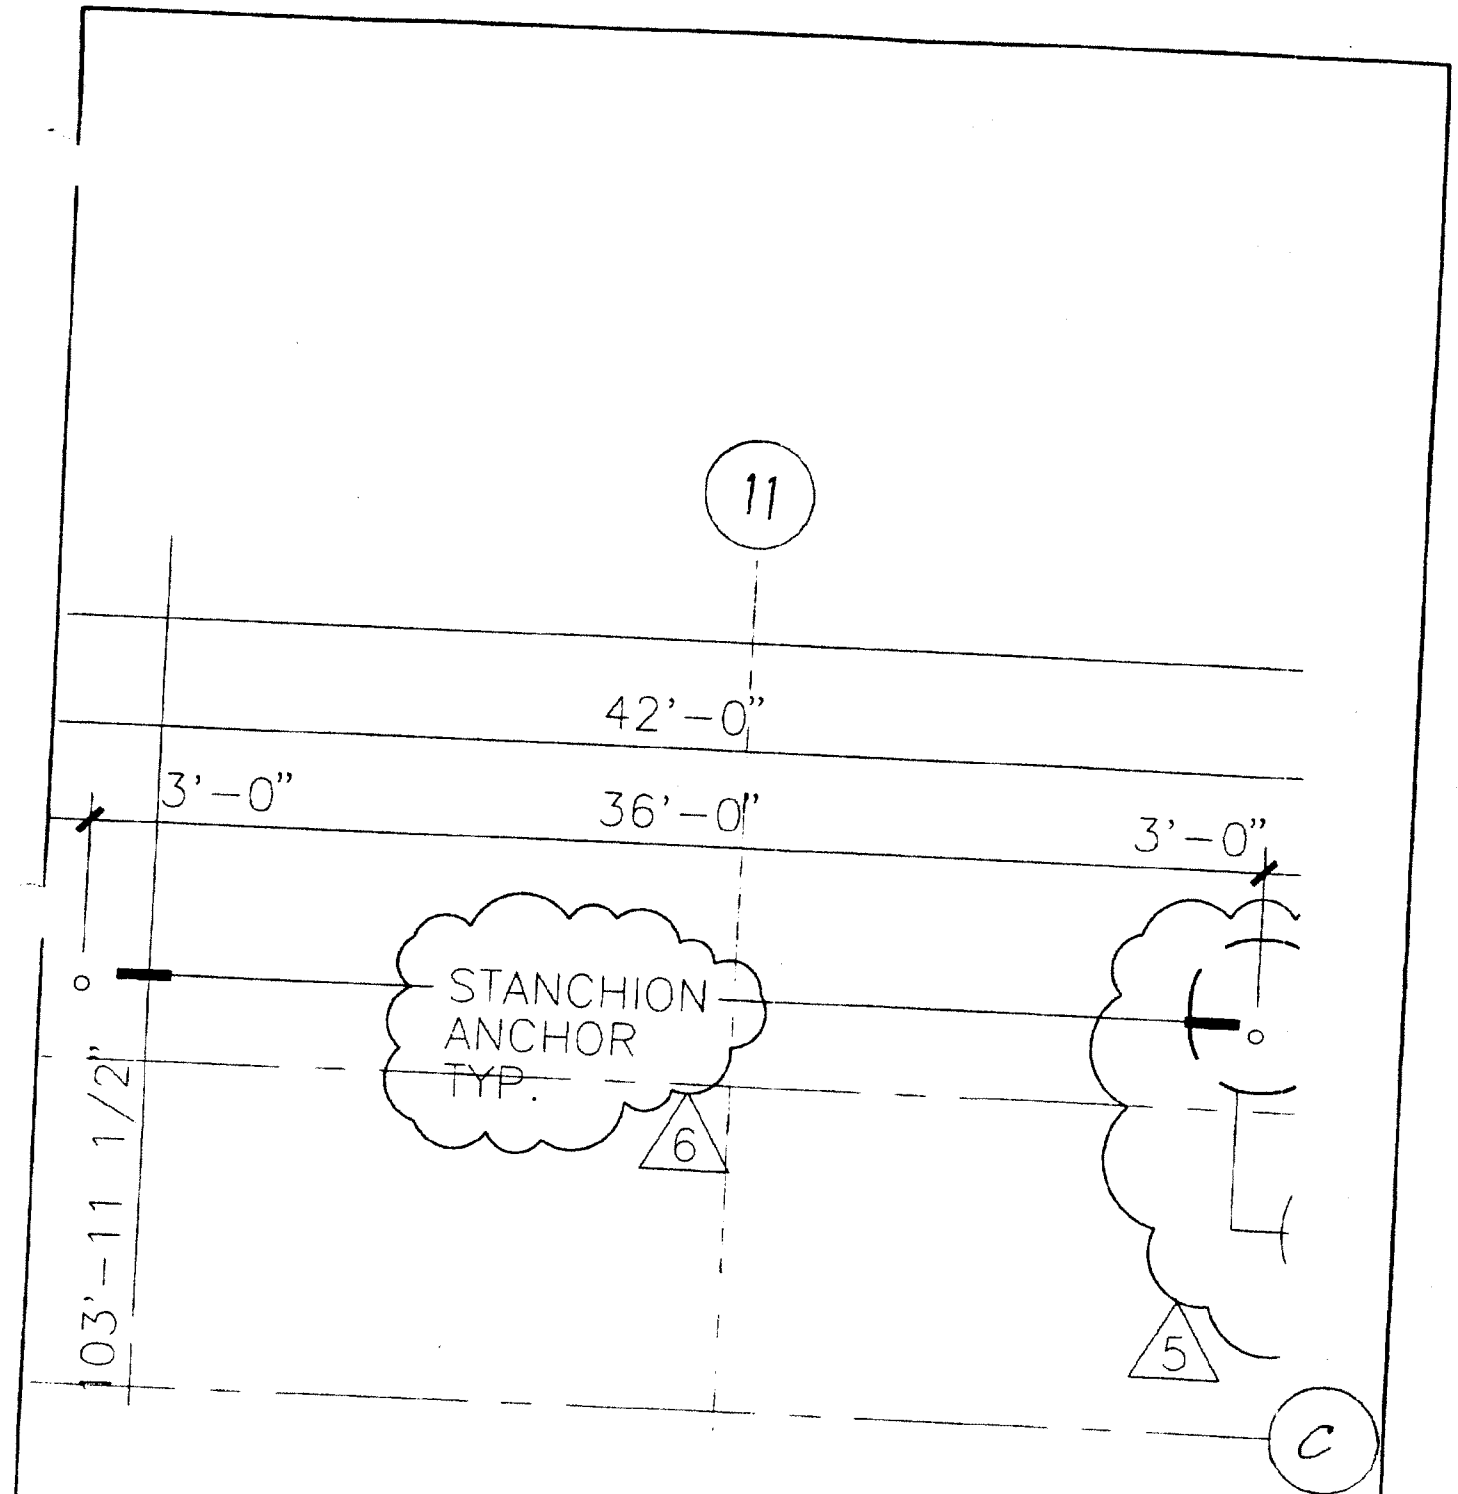

Baruch Academic Complex - Site B

55 LEXINGTON AVENUE NEW YORK, NY 10010

OWNER

DORMITORY AUTHORITY OF THE STATE OF NEW YORK, DA* 6500 1802 2178
1 PENNSYLVANIA PLAZA NEW YORK, NY 10119

ARCHITECT

KPF ASSOCIATES
11 WEST 57TH STREET
NEW YORK, NY 10019

REF DETAIL/SHEET NO.

A-102

SKETCH NO.

1015

SCALE

1/8" = 1'-0"


NO

REVISION

DATE

ADDENDUM *1 (CONTRACT *16)

5/29/98

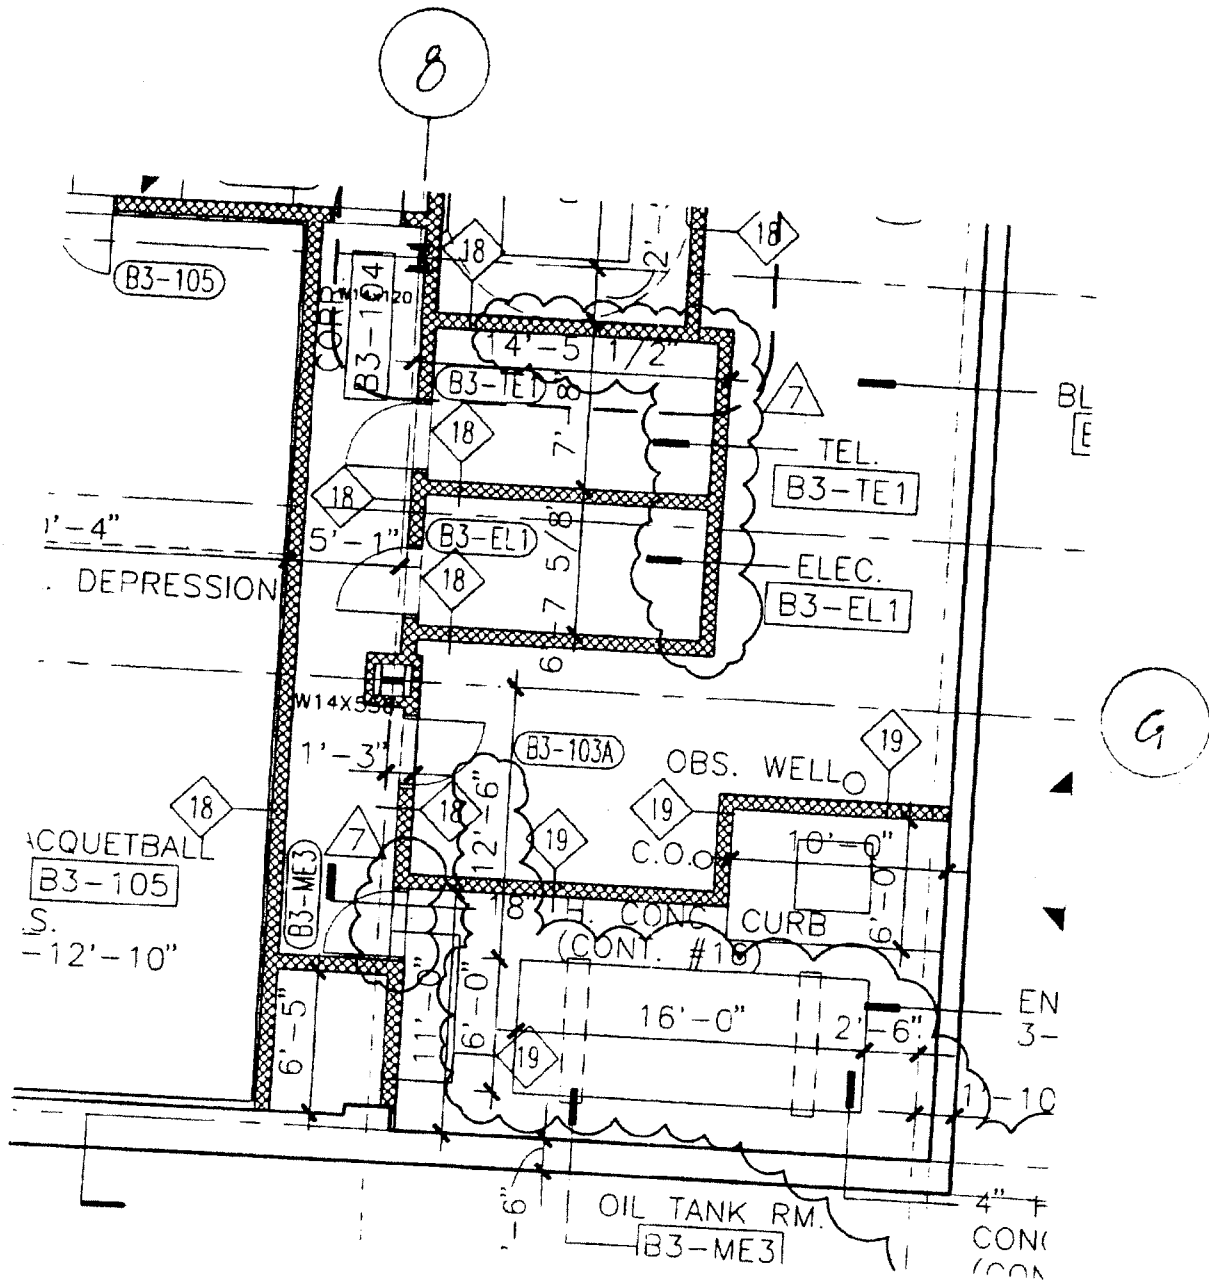

Baruch Academic Complex - Site B

55 LEXINGTON AVENUE NEW YORK, NY 10010

OWNER

DORMITORY AUTHORITY OF THE STATE OF NEW YORK, DA- 6500 1802 2178
1 PENNSYLVANIA PLAZA NEW YORK, NY 10119

ARCHITECT

KPF ASSOCIATES
11 WEST 57TH STREET
NEW YORK, NY 10019

REF. DETAIL SHEET NO.

A-101

SKETCH NO.

1016

SCALE

1/8" = 1'-0"

NO.


7

REVISION

ADDENDUM #1 (CONTRACT #16)

DATE

5/29/98

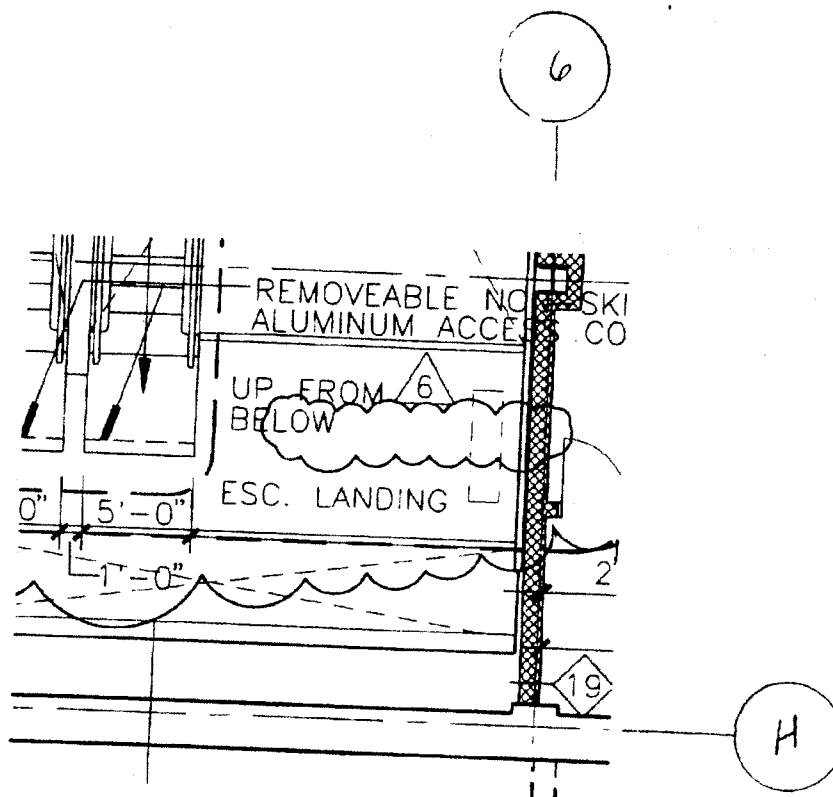

Baruch Academic Complex - Site B

55 LEXINGTON AVENUE NEW YORK, NY 10010

OWNER

DORMITORY AUTHORITY OF THE STATE OF NEW YORK, DA# 6500 802 2178
PENNSYLVANIA PLAZA NEW YORK, NY 10119

ARCHITECT
KPF ASSOCIATES
11 WEST 57TH STREET
NEW YORK, NY 10019

REF. DETAIL/SHEET NO.

A-103

SKETCH NO.

1017

SCALE

1/8" = 1'-0"

NO


REVISION

DATE

6

ADDENDUM #1 (CONTRACT #16)

5/29/98

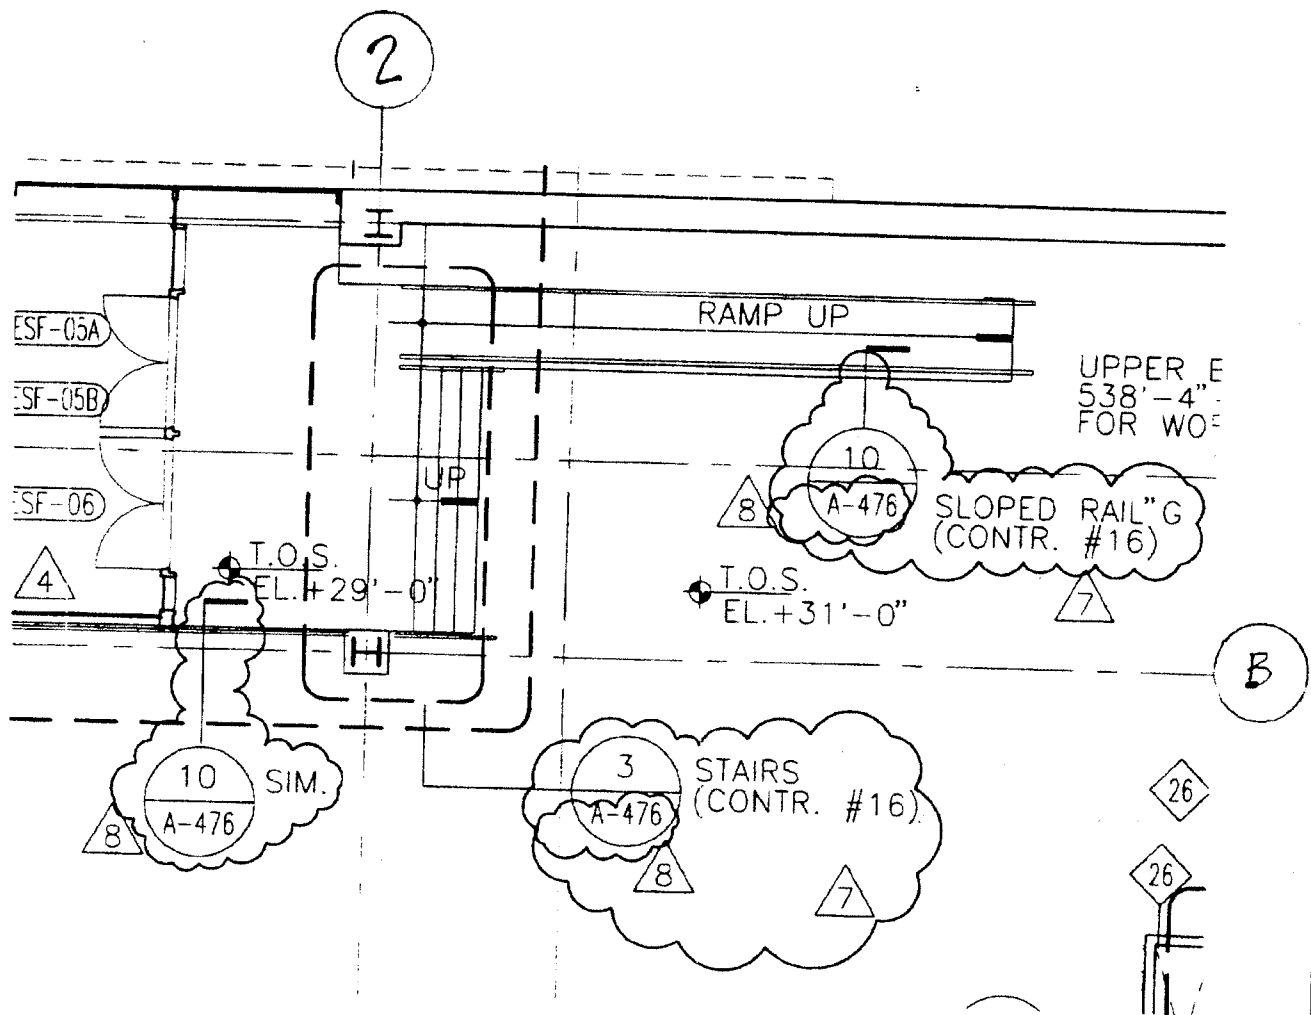

Baruch Academic Complex - Site B

55 LEXINGTON AVENUE NEW YORK, NY 10010

OWNER

PERMITTEE AUTHORITY OF THE STATE OF NEW YORK, DA- 6500 1802 2178
1 PENNSYLVANIA PLAZA NEW YORK, NY 10119

ARCHITECT
KPF ASSOCIATES
11 WEST 57TH STREET
NEW YORK, NY 10019

REF. DETAIL SHEET NO.

SKETCH NO.

NO.

REVISION


DATE

SCALE 1/8" = 1'-0"

1018

ADDENDUM #1 (CONTRACT #16)

5/29/98

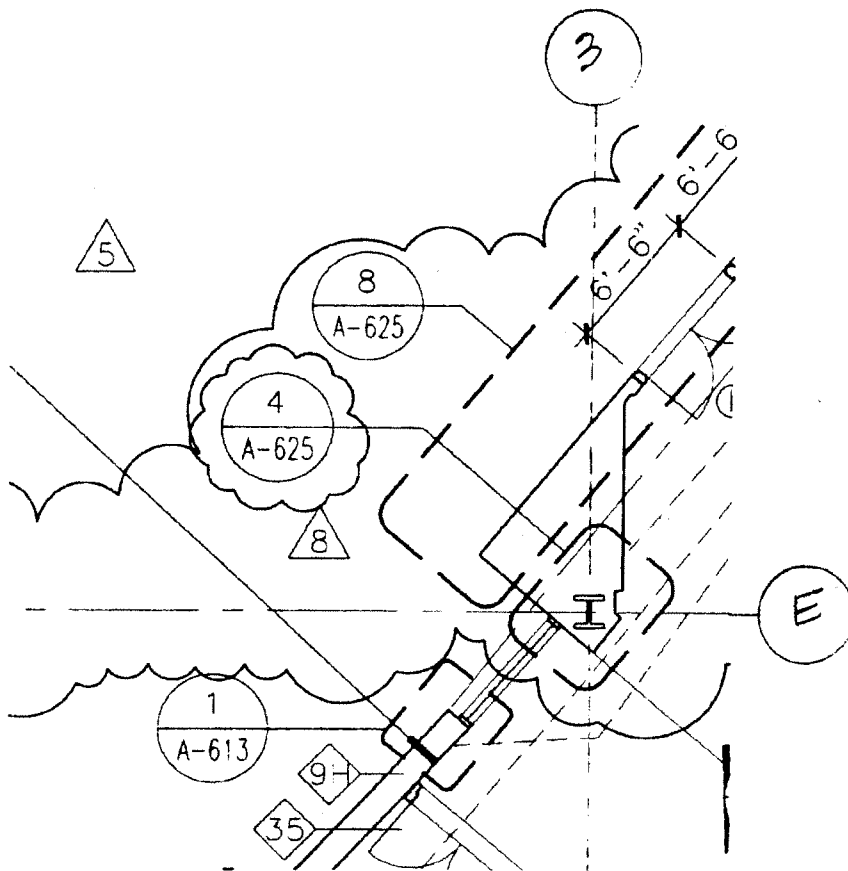

Baruch Academic Complex - Site B

55 LEXINGTON AVENUE NEW YORK, NY 10010

OWNER

EDUCATION AUTHORITY OF THE STATE OF NEW YORK, DA* 6500 1802 2178
1 PENNSYLVANIA PLAZA NEW YORK, NY 10119

ARCHITECT

KPF ASSOCIATES
11 WEST 57TH STREET
NEW YORK, NY 10019

REF. DETAIL/SHEET NO.

A-104

SKETCH NO.

1019

SCALE

1/8" = 1'-0"

NO


REVISION

DATE

8

ADDENDUM #1 (CONTRACT #16)

5/29/98

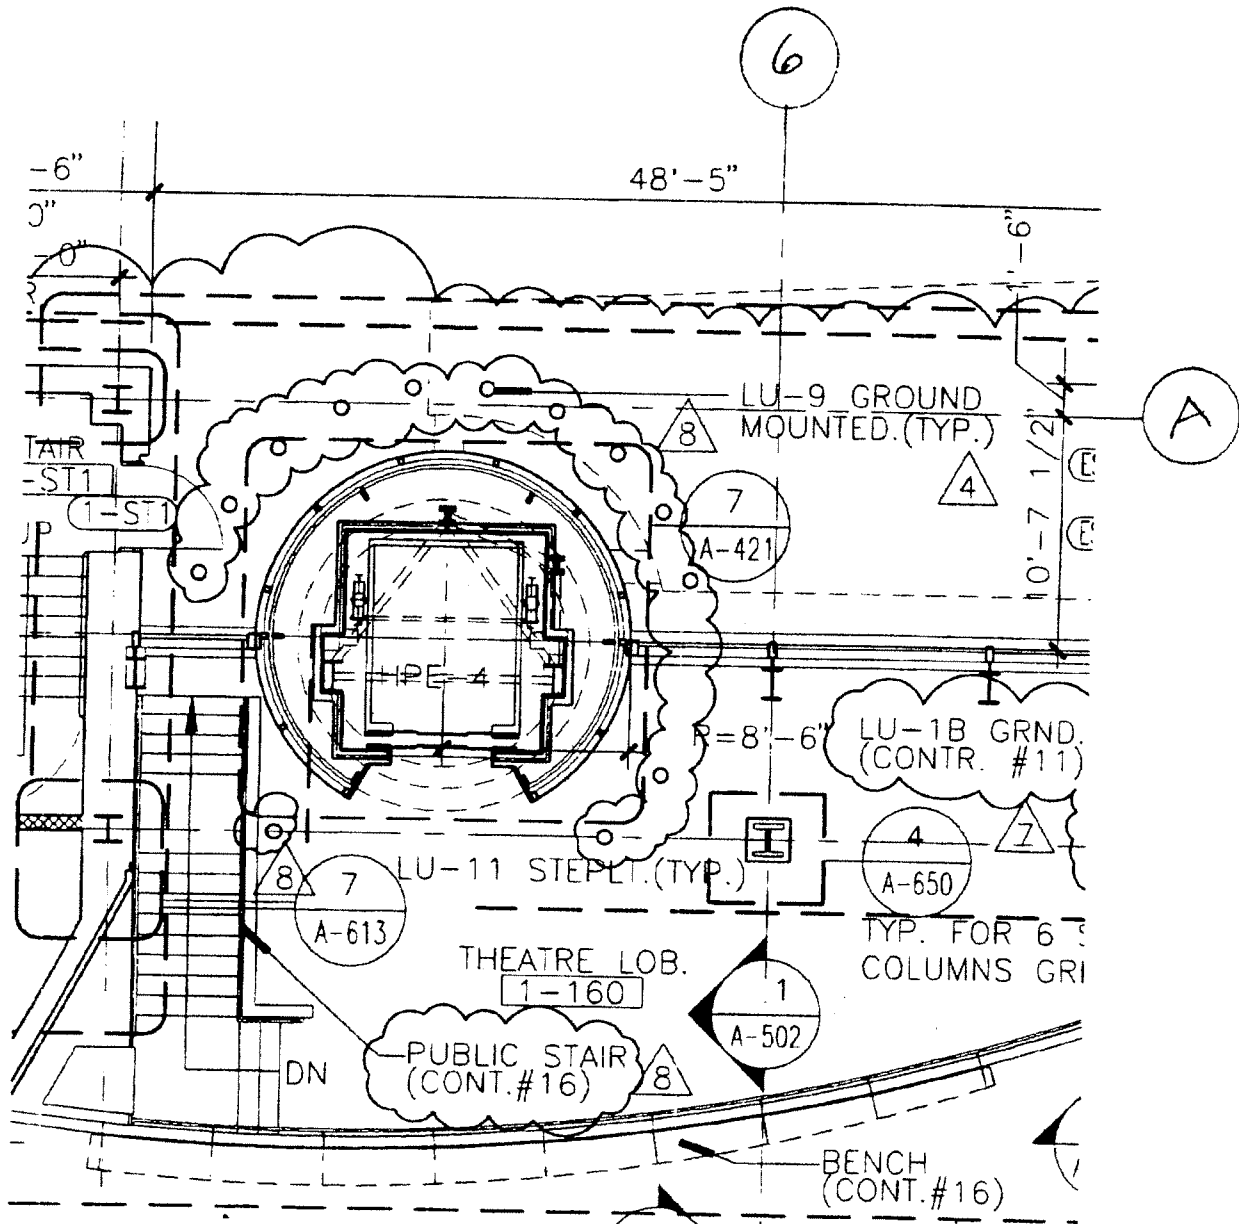

Baruch Academic Complex - Site B

55 LEXINGTON AVENUE

NEW YORK, NY 10010

OWNER

DORMITORY AUTHORITY OF THE STATE OF NEW YORK, DA- 6500 1802 2178
1 PENNSYLVANIA PLAZA NEW YORK, NY 10119

ARCHITECT

KPF ASSOCIATES
11 WEST 57TH STREET
NEW YORK, NY 10019

REF DETAIL/SHEET NO.

A-104

SKETCH NO.

1020

SCALE

1/8" = 1'-0"

NO.


REVISION

DATE

8

ADDENDUM • 1 (CONTRACT • 16)

5/29/98

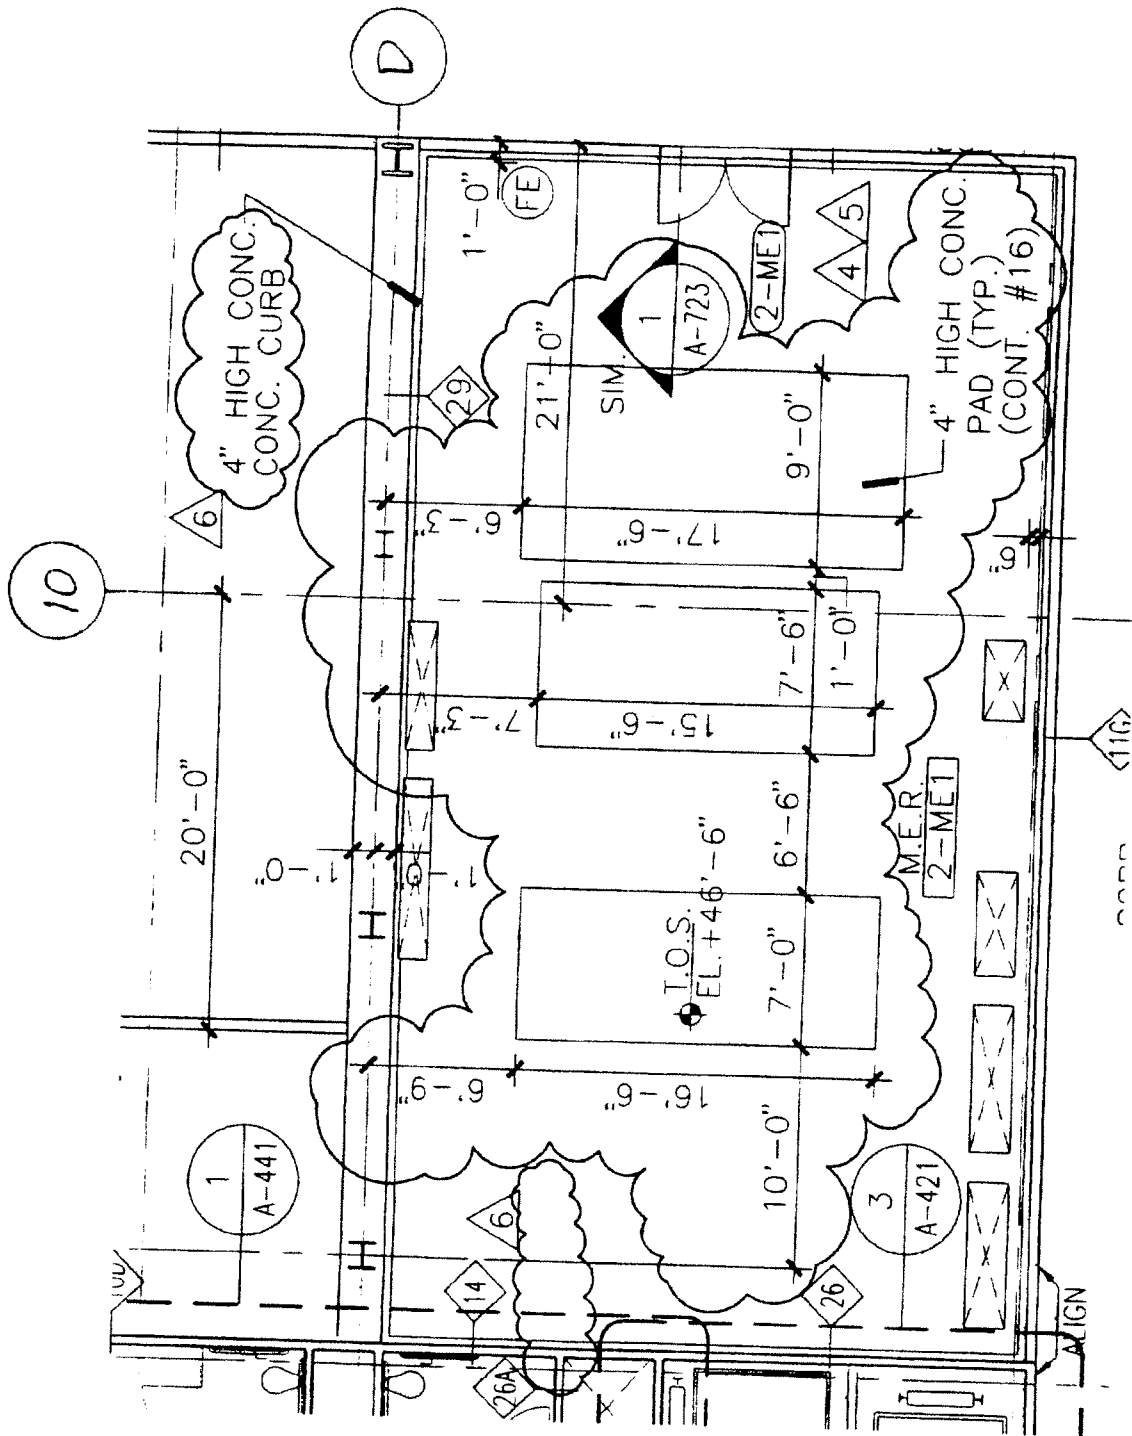

Baruch Academic Complex - Site B

55 LEXINGTON AVENUE NEW YORK, NY 10010

OWNER

ARMITORY AUTHORITY OF THE STATE OF NEW YORK, DA* 6500 1802 2178
1 PENNSYLVANIA PLAZA NEW YORK, NY 10119

ARCHITECT

KPF ASSOCIATES
11 WEST 57TH STREET
NEW YORK, NY 10019

REF DETAIL/SHEET NO.

A-105

SKETCH NO.

1021

SCALE

1/8" = 1'-0"

NO.


6

REVISION

ADDENDUM * (CONTRACT *16)

DATE

5/29/98

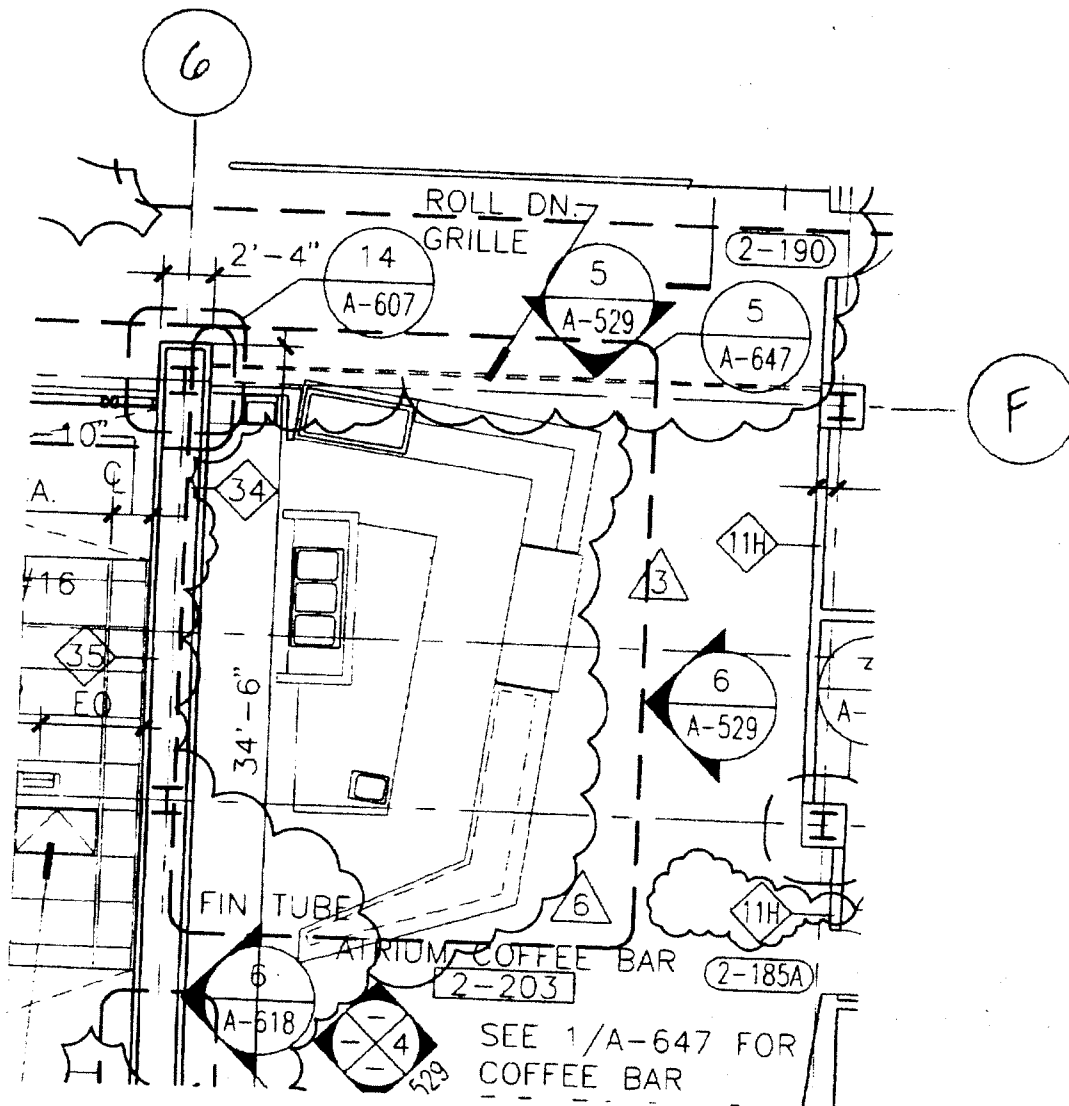

Baruch Academic Complex - Site B

55 LEXINGTON AVENUE NEW YORK, NY 10010

OWNER

DORMITORY AUTHORITY OF THE STATE OF NEW YORK, DA- 6500 1802 2178
1 PENNSYLVANIA PLAZA NEW YORK, NY 10119

ARCHITECT

KPF ASSOCIATES
11 WEST 57TH STREET
NEW YORK, NY 10019

REF DETAIL/SHEET NO.

A-105

SKETCH NO.

1022

SCALE

1/8" = 1'-0"

NO


REVISION

DATE

6

ADDENDUM #1 (CONTRACT #16)

5/29/98

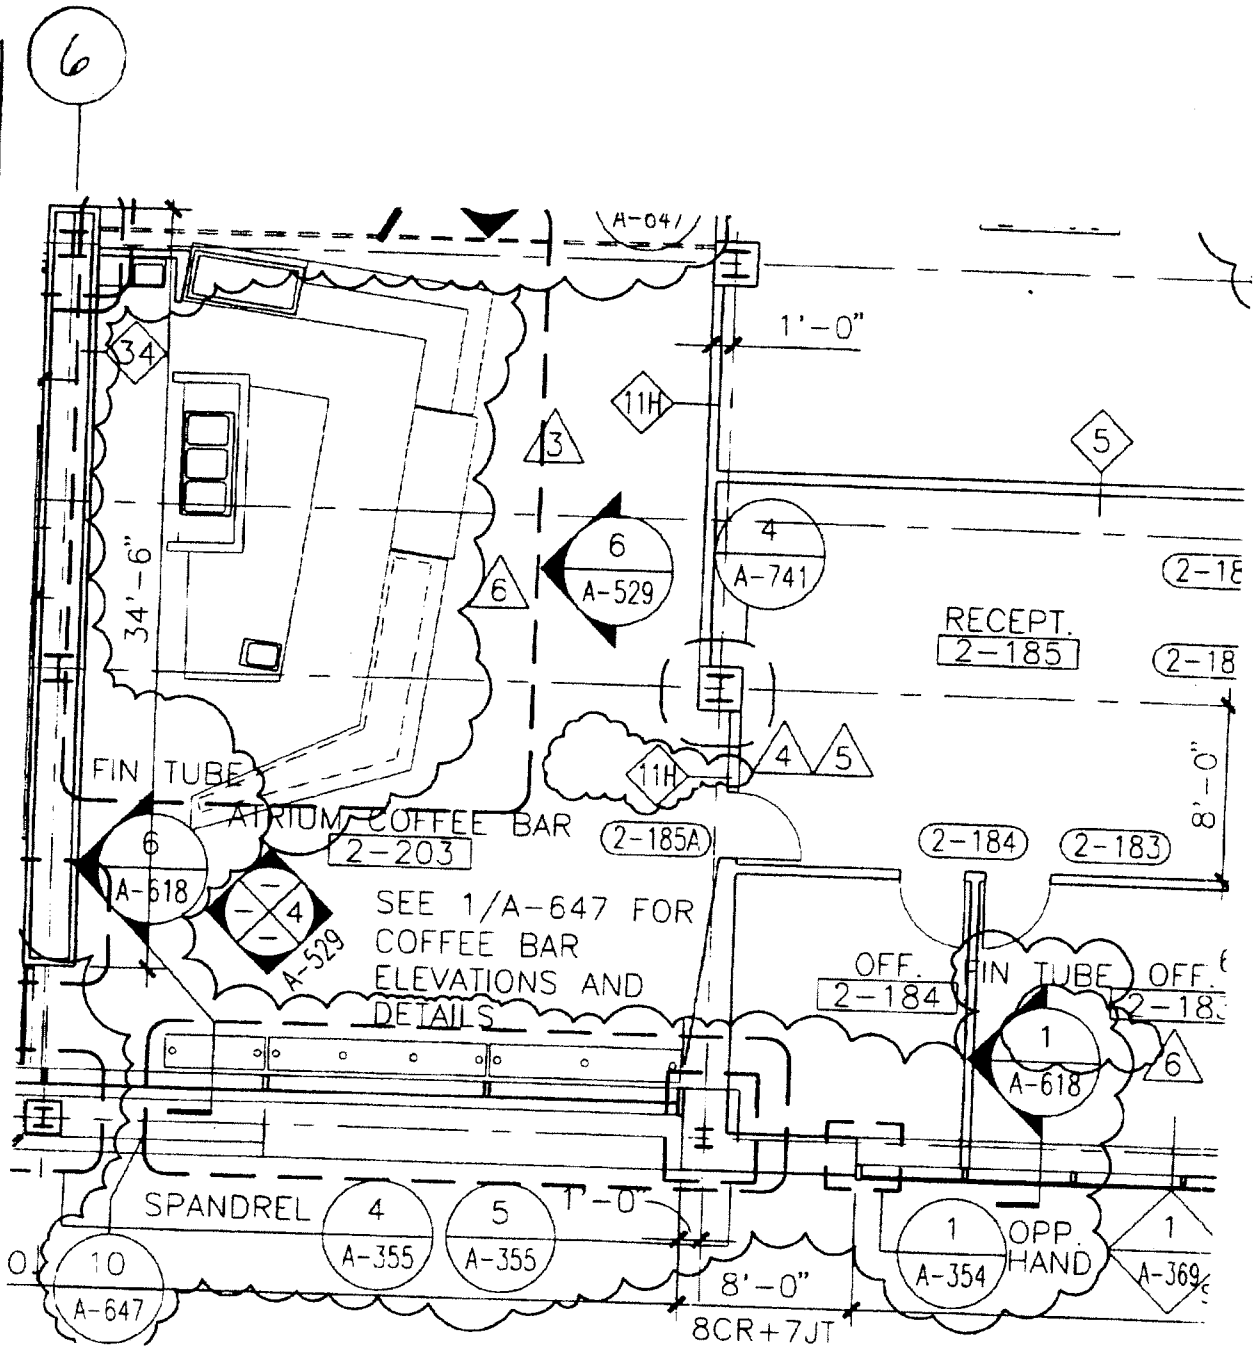

Baruch Academic Complex - Site B

55 LEXINGTON AVENUE

NEW YORK, NY 10010

CWNER

DORMITORY AUTHORITY OF THE STATE OF NEW YORK, DA* 6500 1802 2178
1 PENNSYLVANIA PLAZA NEW YORK, NY 10119

ARCHITECT
KPF ASSOCIATES
11 WEST 57TH STREET
NEW YORK, NY 10019

REF. DETAIL/SHEET NO.

SKETCH NO.

NO.

REVISION

DATE _____

6


ADDENDUM #7 (CONTRACT #16)


5/29/98

SCALE

$$1/8'' = 1'-0''$$

1023

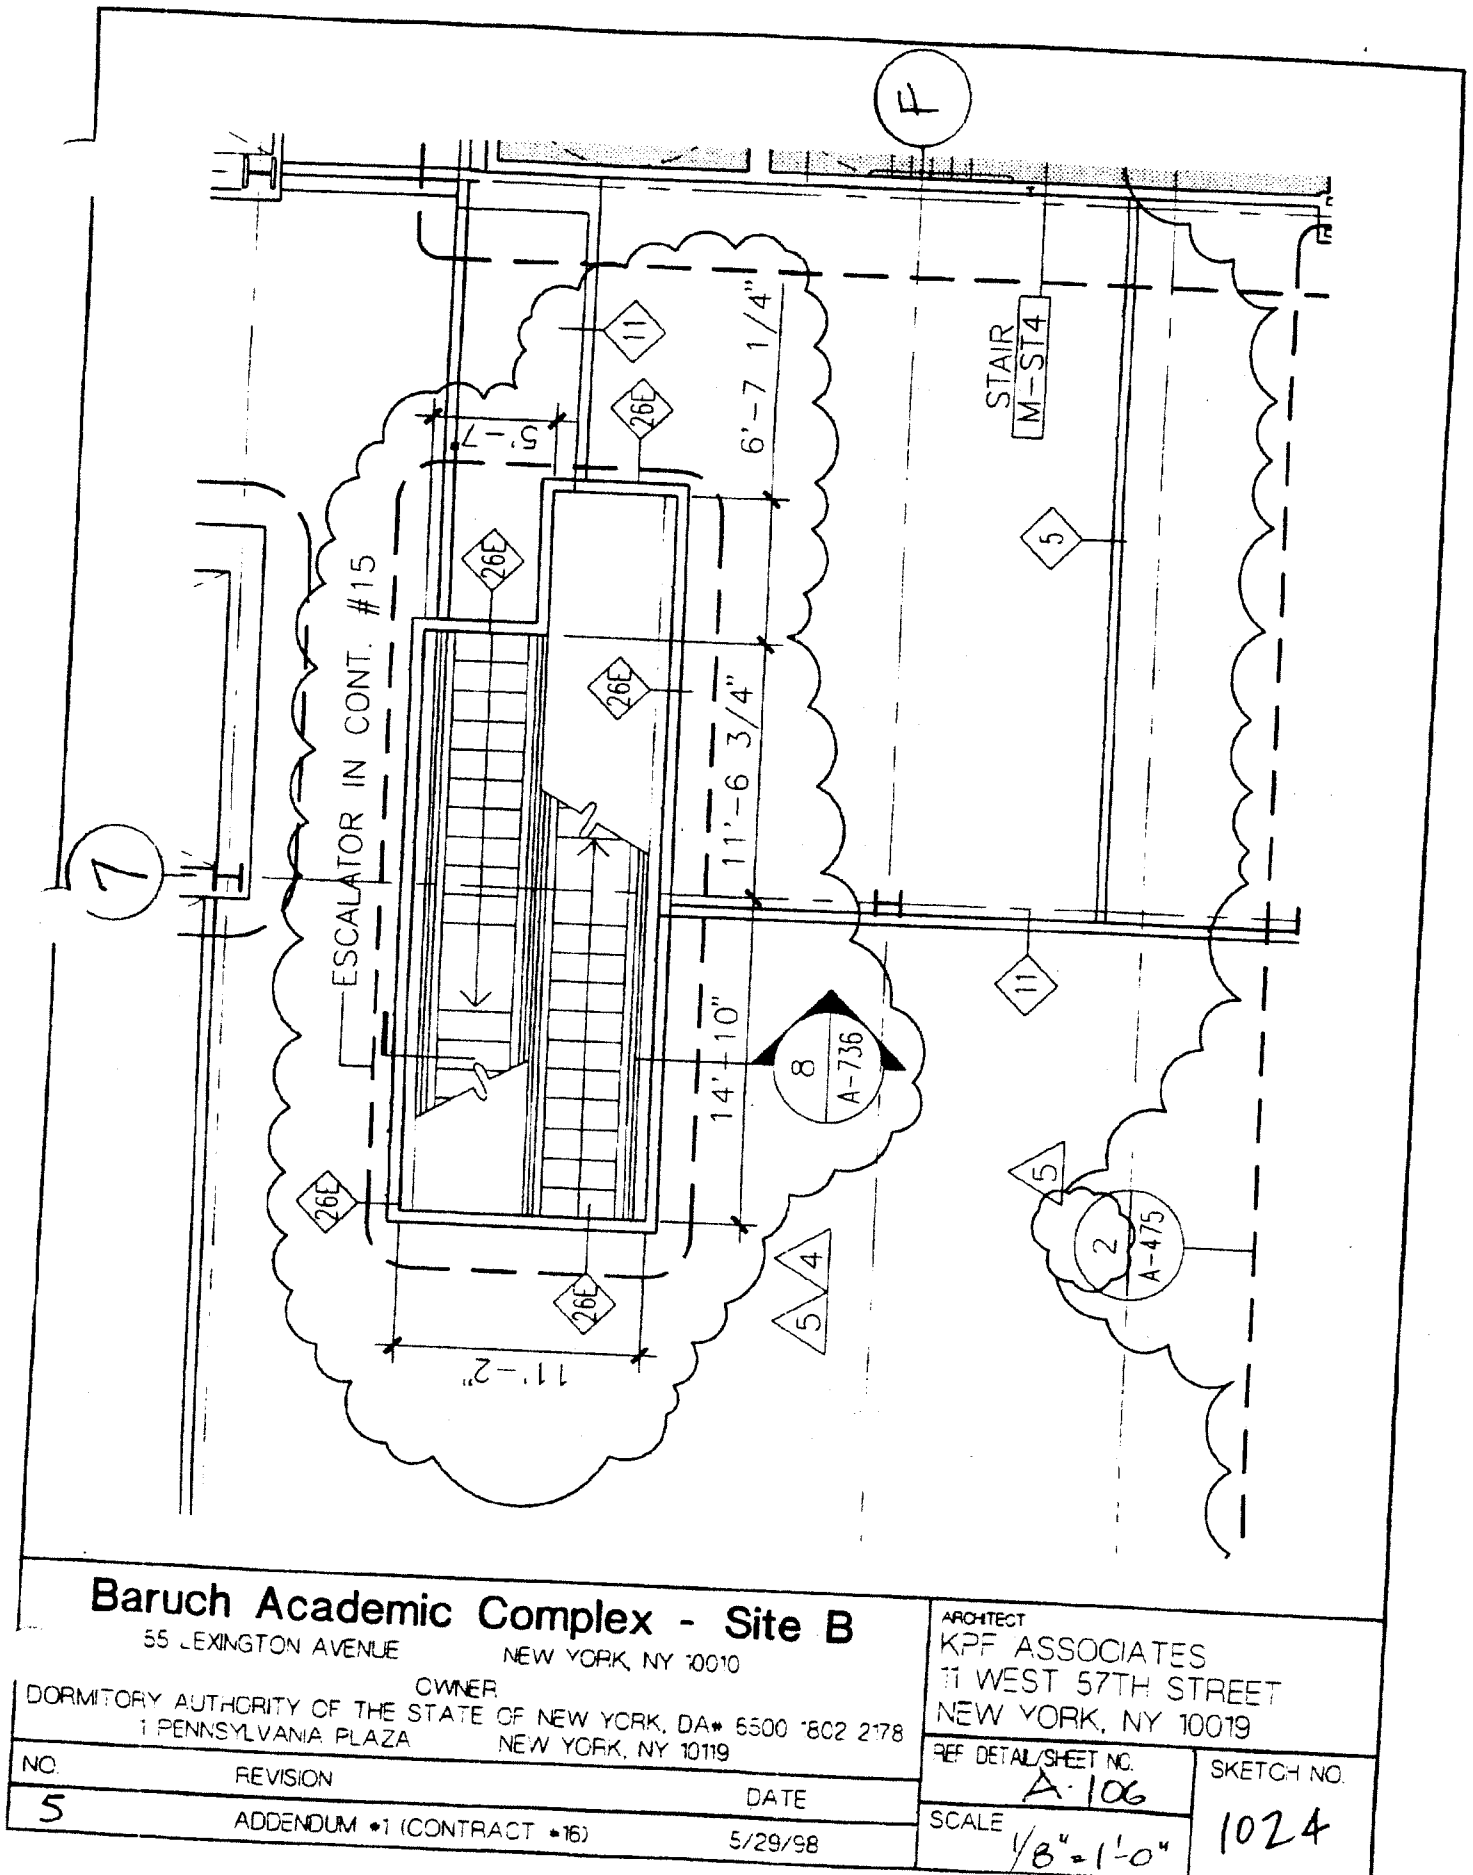

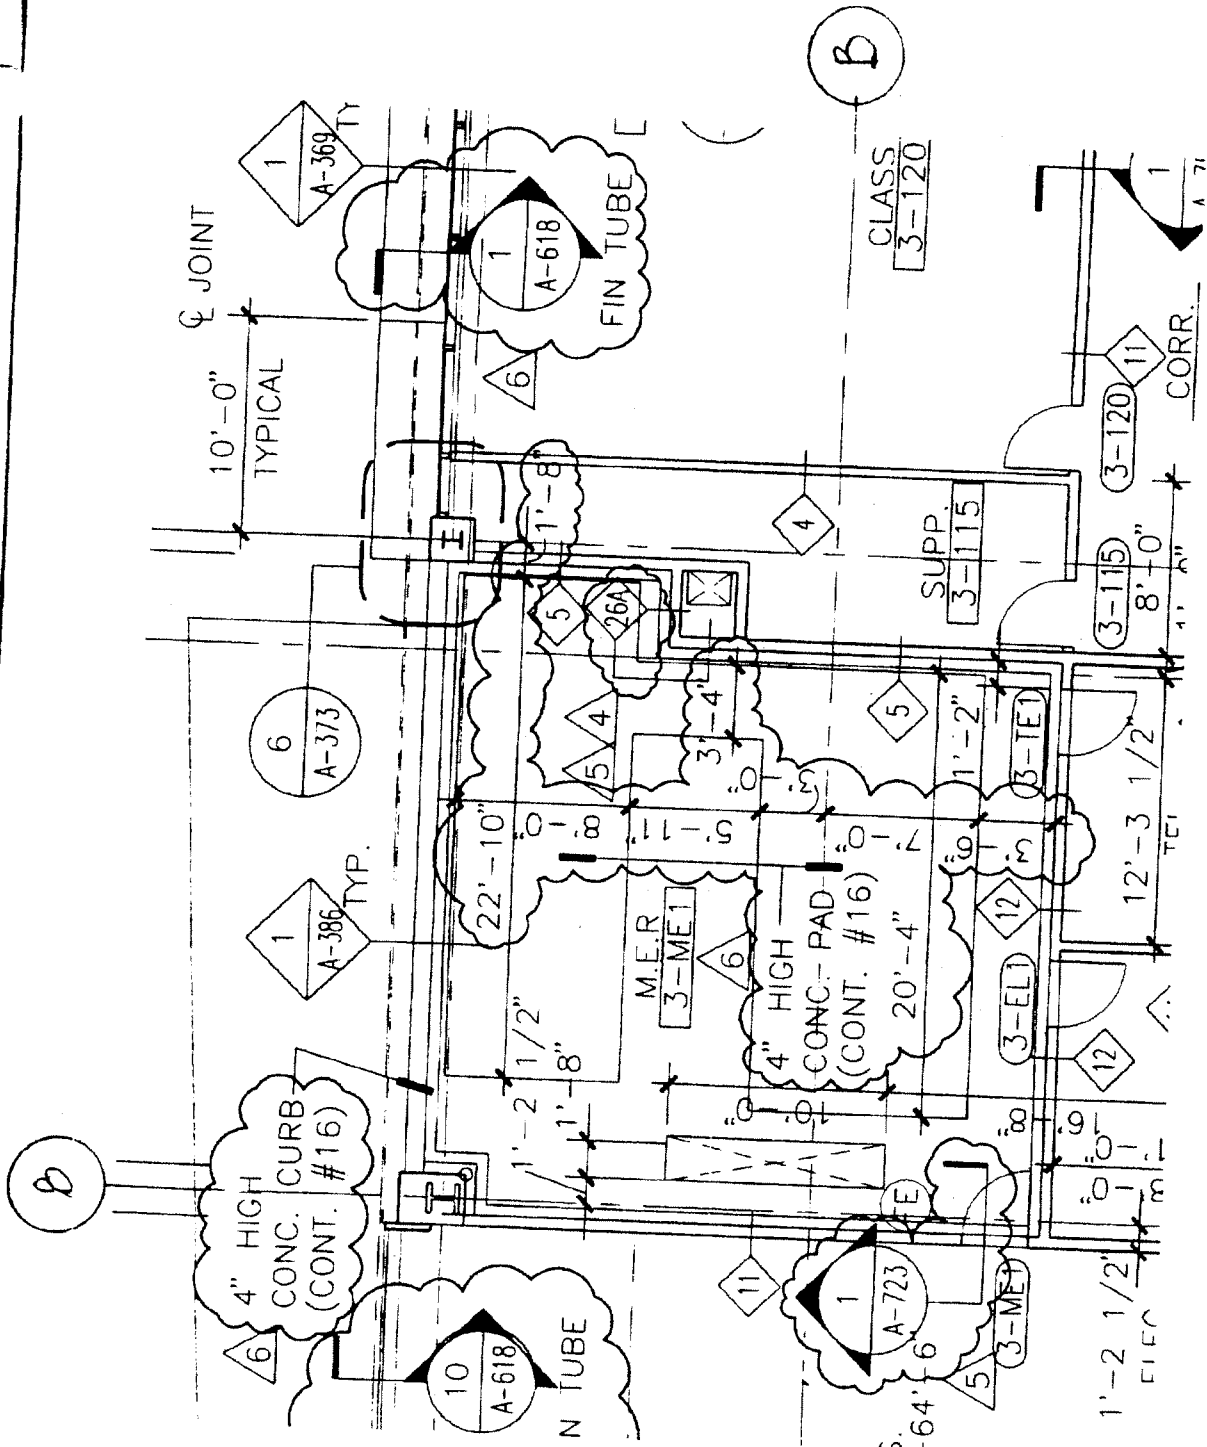

Baruch Academic Complex - Site B

55 LEXINGTON AVENUE NEW YORK, NY 10010

OWNER

HOMITORRY AUTHORITY OF THE STATE OF NEW YORK, DA 6500 1802 2178
1 PENNSYLVANIA PLAZA NEW YORK, NY 10119

ARCHITECT

KPF ASSOCIATES
11 WEST 57TH STREET
NEW YORK, NY 10019

REF. DETAIL/SHEET NO.

SCALE

SKETCH NO.

A-107

1/8" = 1'-0"

1025

NO


REVISION

DATE

ADDENDUM #1 (CONTRACT #16)

5/29/98

6

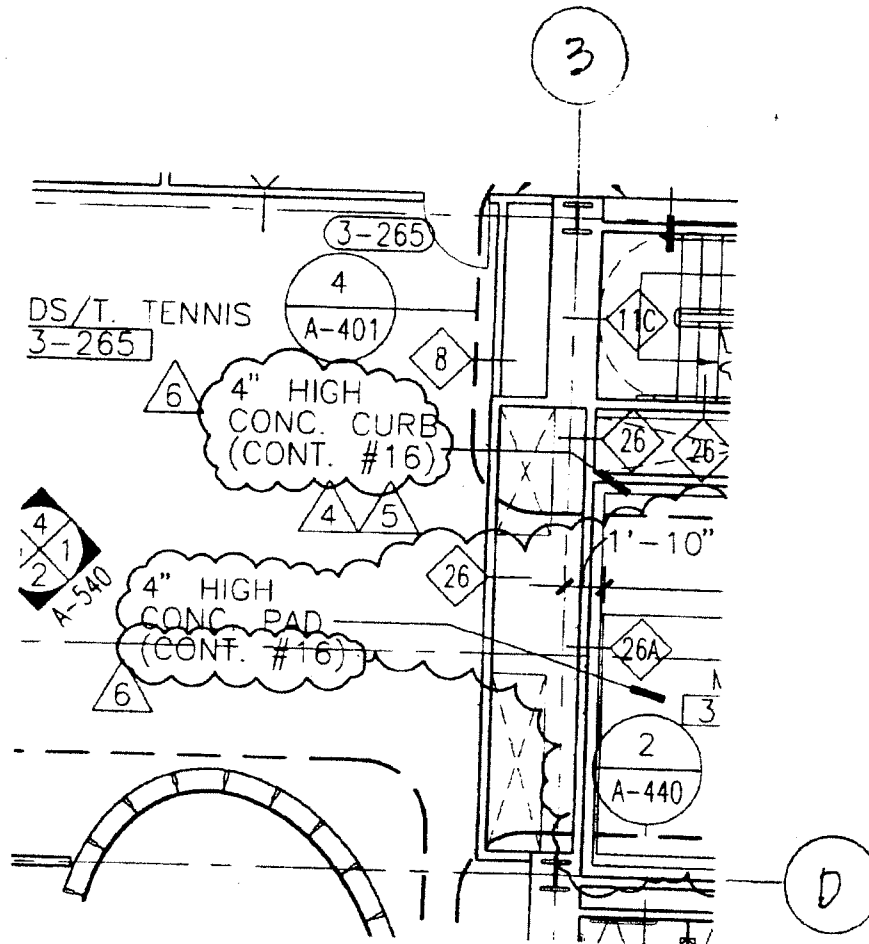

Baruch Academic Complex - Site B

55 LEXINGTON AVENUE NEW YORK, NY 10010

OWNER

EDUCATION CITY AUTHORITY OF THE STATE OF NEW YORK, DA • 6500 1802 2178
1 PENNSYLVANIA PLAZA NEW YORK, NY 10119

ARCHITECT

KPF ASSOCIATES
11 WEST 57TH STREET
NEW YORK, NY 10019

REF DETAIL SHEET NO.

A-107

SKETCH NO.

1026

SCALE

1/8" = 1'-0"

NO


REVISION

DATE

6

ADDENDUM • (CONTRACT • 16)

5/29/98

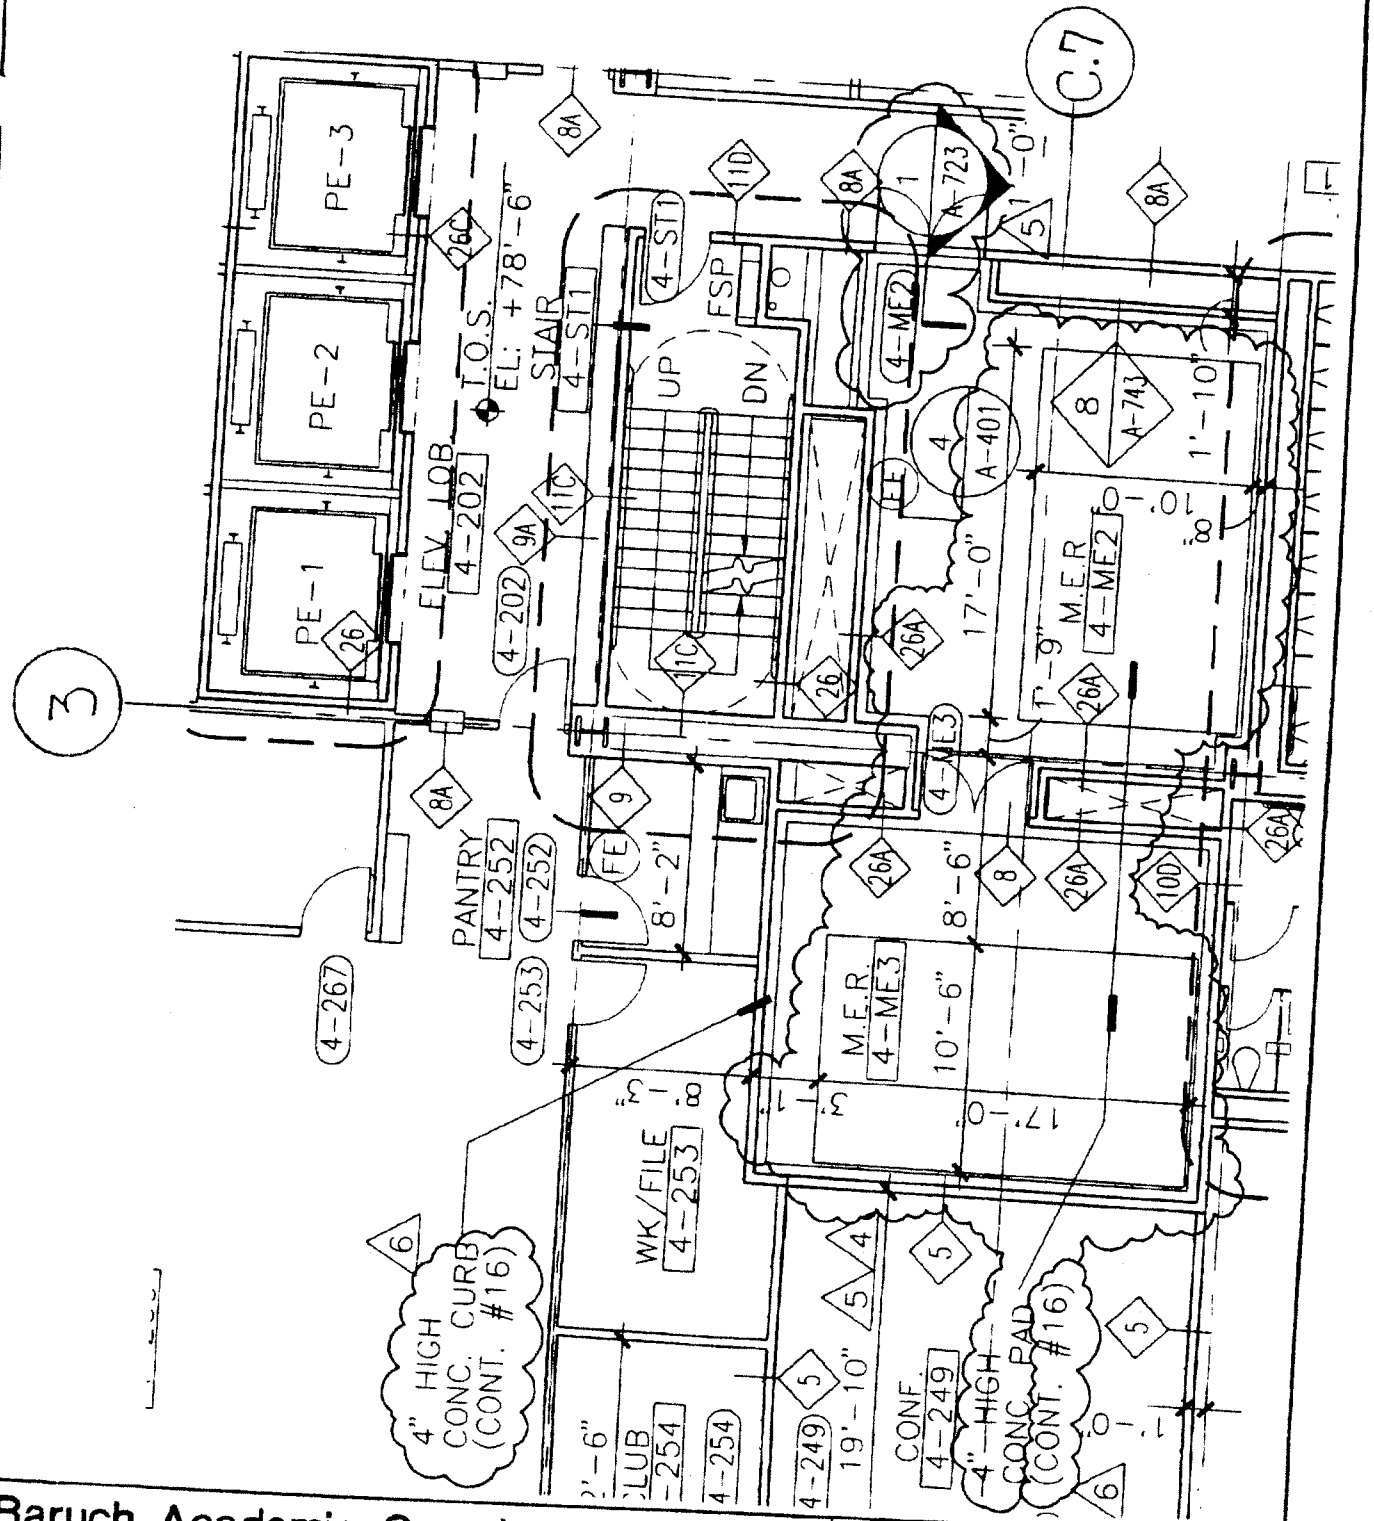

Baruch Academic Complex - Site B

55 LEXINGTON AVENUE

NEW YORK, NY 10010

OWNER
JUDICIAL AUTHORITY OF THE STATE OF NEW YORK, DA# 6500 1802 2178
1 PENNSYLVANIA PLAZA NEW YORK, NY 10119


ARCHITECT
KPF ASSOCIATES
11 WEST 57TH STREET
NEW YORK, NY 10019

REF. DETAIL/SHEET NO.
A-108

SKETCH NO.

SCALE
1/8" = 1'-0"

1027

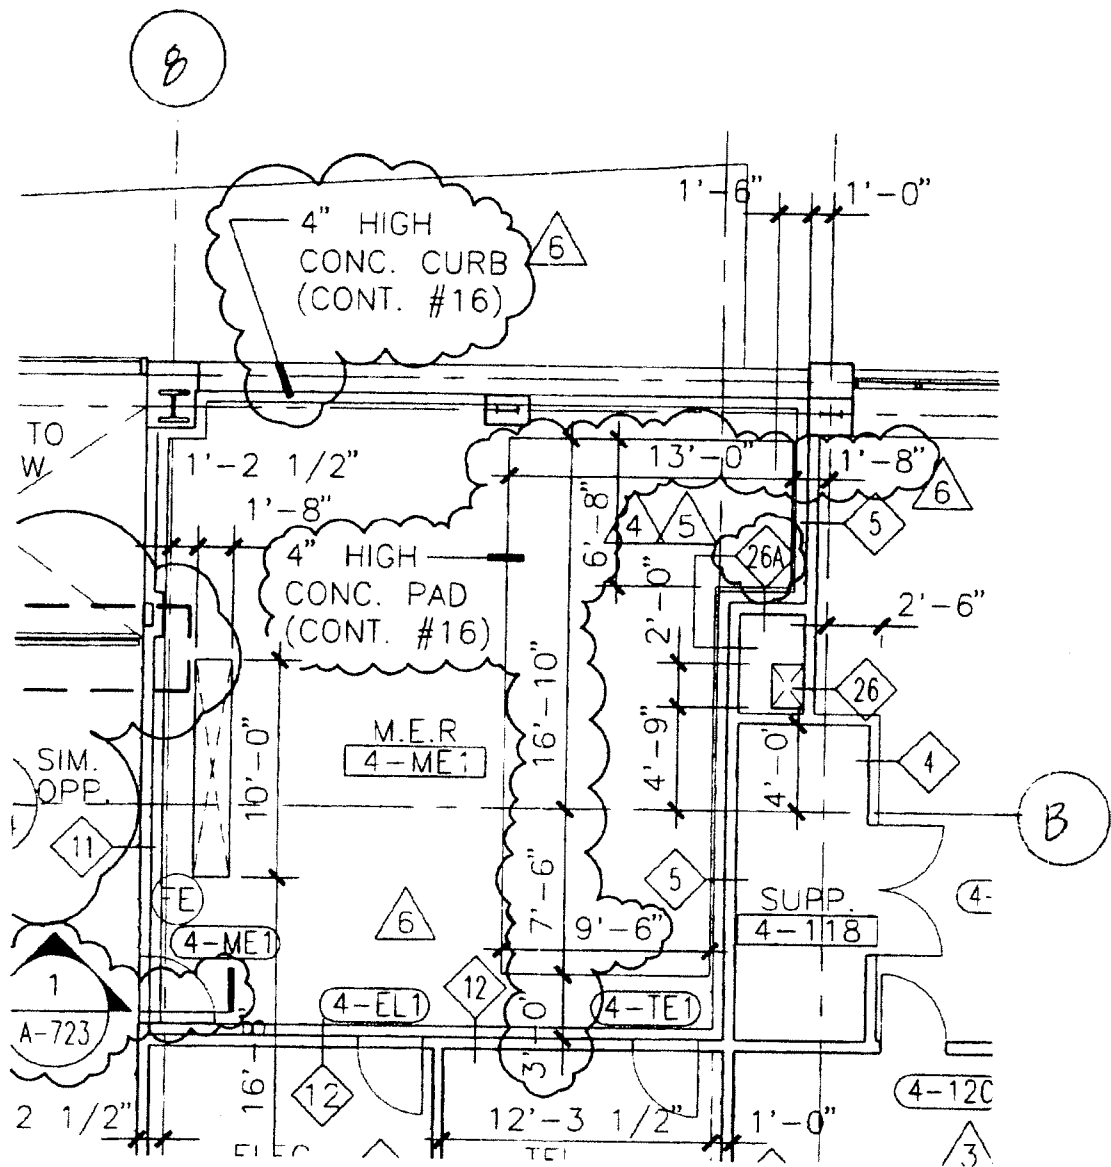

Baruch Academic Complex - Site B

55 LEXINGTON AVENUE

NEW YORK, NY 10010

OWNER

 TERRITORY AUTHORITY OF THE STATE OF NEW YORK, DA* 6500 1802 2178
 1 PENNSYLVANIA PLAZA
 NEW YORK, NY 10119

ARCHITECT

 KPF ASSOCIATES
 11 WEST 57TH STREET
 NEW YORK, NY 10019

REF. DETAIL/SHEET NO.

A-108

SKETCH NO.

1028

SCALE

1/8" = 1'-0"

NO


REVISION

DATE

6

ADDENDUM #1 (CONTRACT #16)

5/29/98

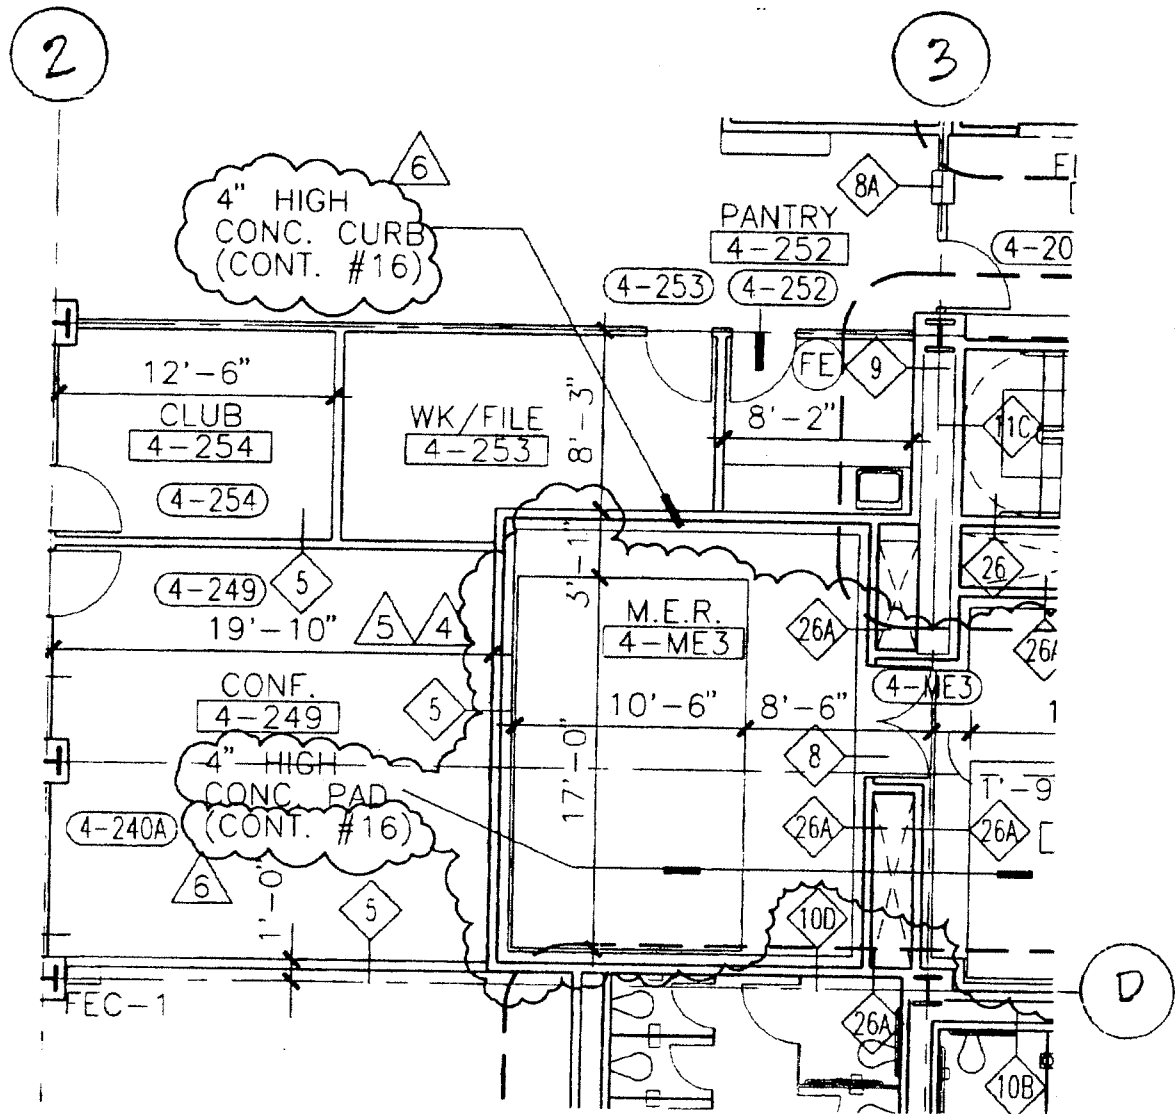

Baruch Academic Complex - Site B

55 LEXINGTON AVENUE NEW YORK, NY 10010

OWNER

DORMITORY AUTHORITY OF THE STATE OF NEW YORK, DA • 650C 1802 2178
1 PENNSYLVANIA PLAZA NEW YORK, NY 10119

ARCHITECT

KPF ASSOCIATES
11 WEST 57TH STREET
NEW YORK, NY 10019

NO. REVISION DATE

6

ADDENDUM • (CONTRACT • 16)

5/29/98

REF DETAIL SHEET NO.


A-108

SKETCH NO.

1029

SCALE

1/8" = 1'-0"

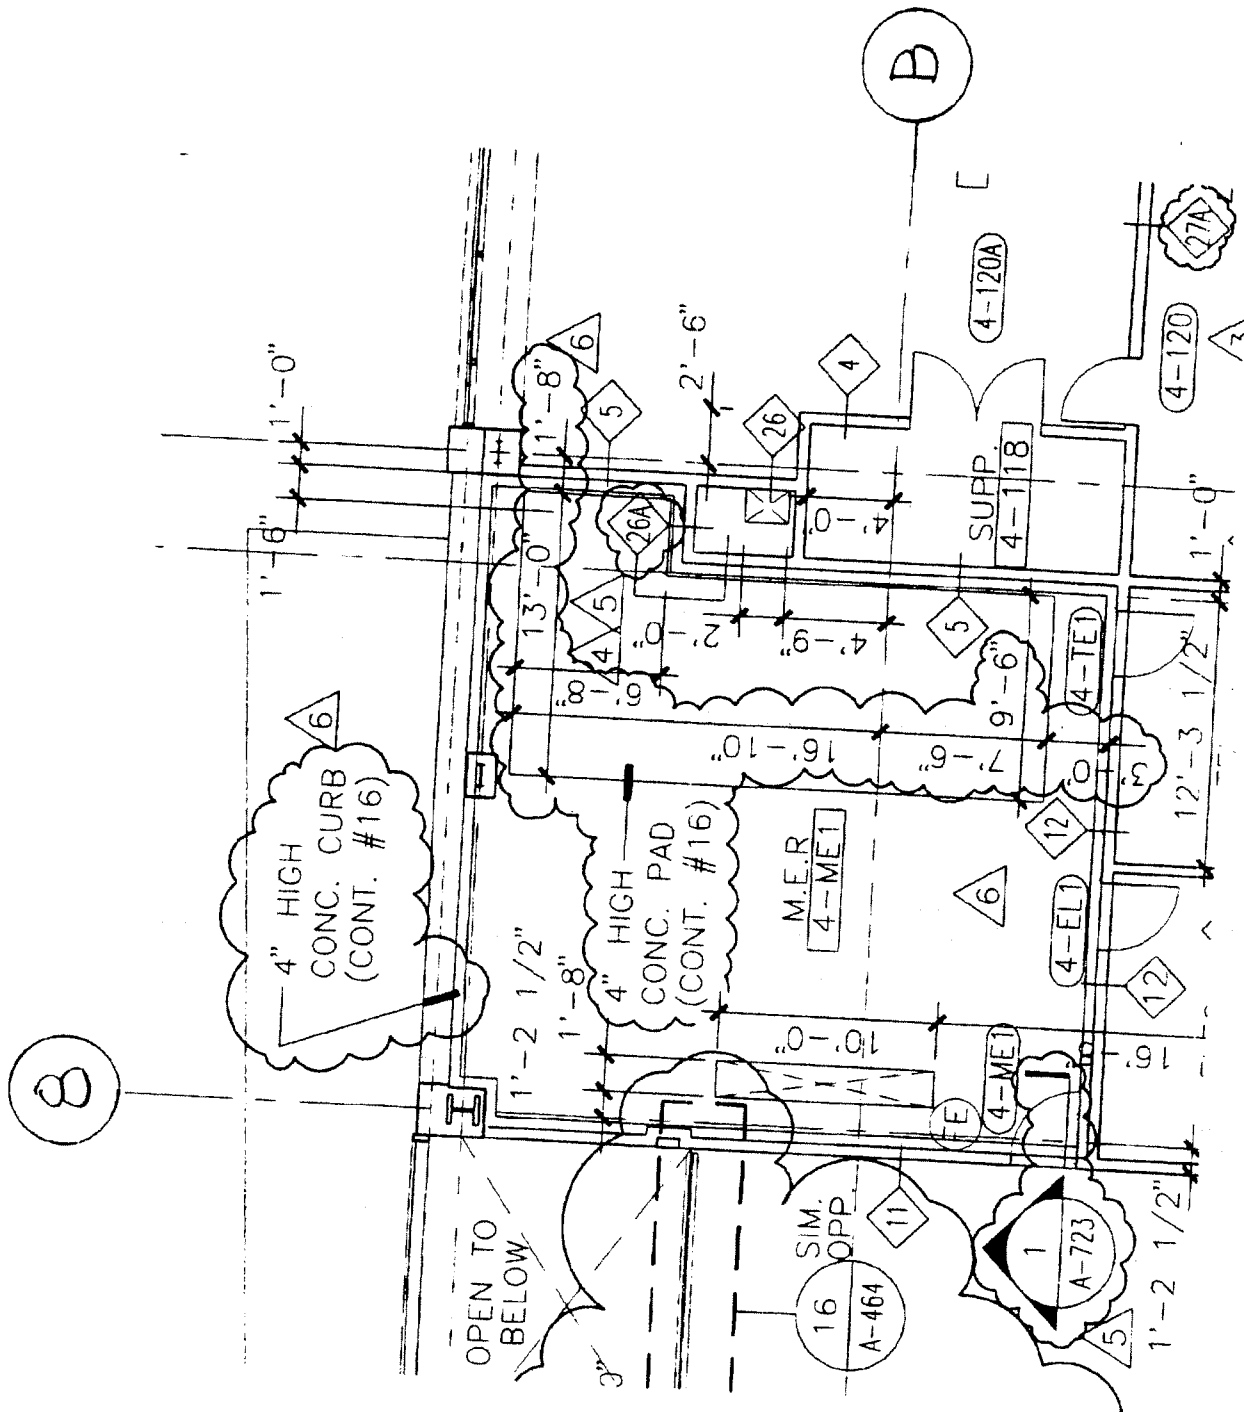

Baruch Academic Complex - Site B

55 LEXINGTON AVENUE NEW YORK, NY 10010

OWNER
HOMINITY AUTHORITY OF THE STATE OF NEW YORK, DA 6500 1802 2178
1 PENNSYLVANIA PLAZA NEW YORK, NY 10119

ARCHITECT
KPF ASSOCIATES
11 WEST 57TH STREET
NEW YORK, NY 10019


NO.	REVISION	DATE
6	ADDENDUM #1 (CONTRACT #16)	5/29/98

REF DETAIL/SHEET NO.
A-108

SKETCH NO.

SCALE
1/8" = 1'-0"

1070

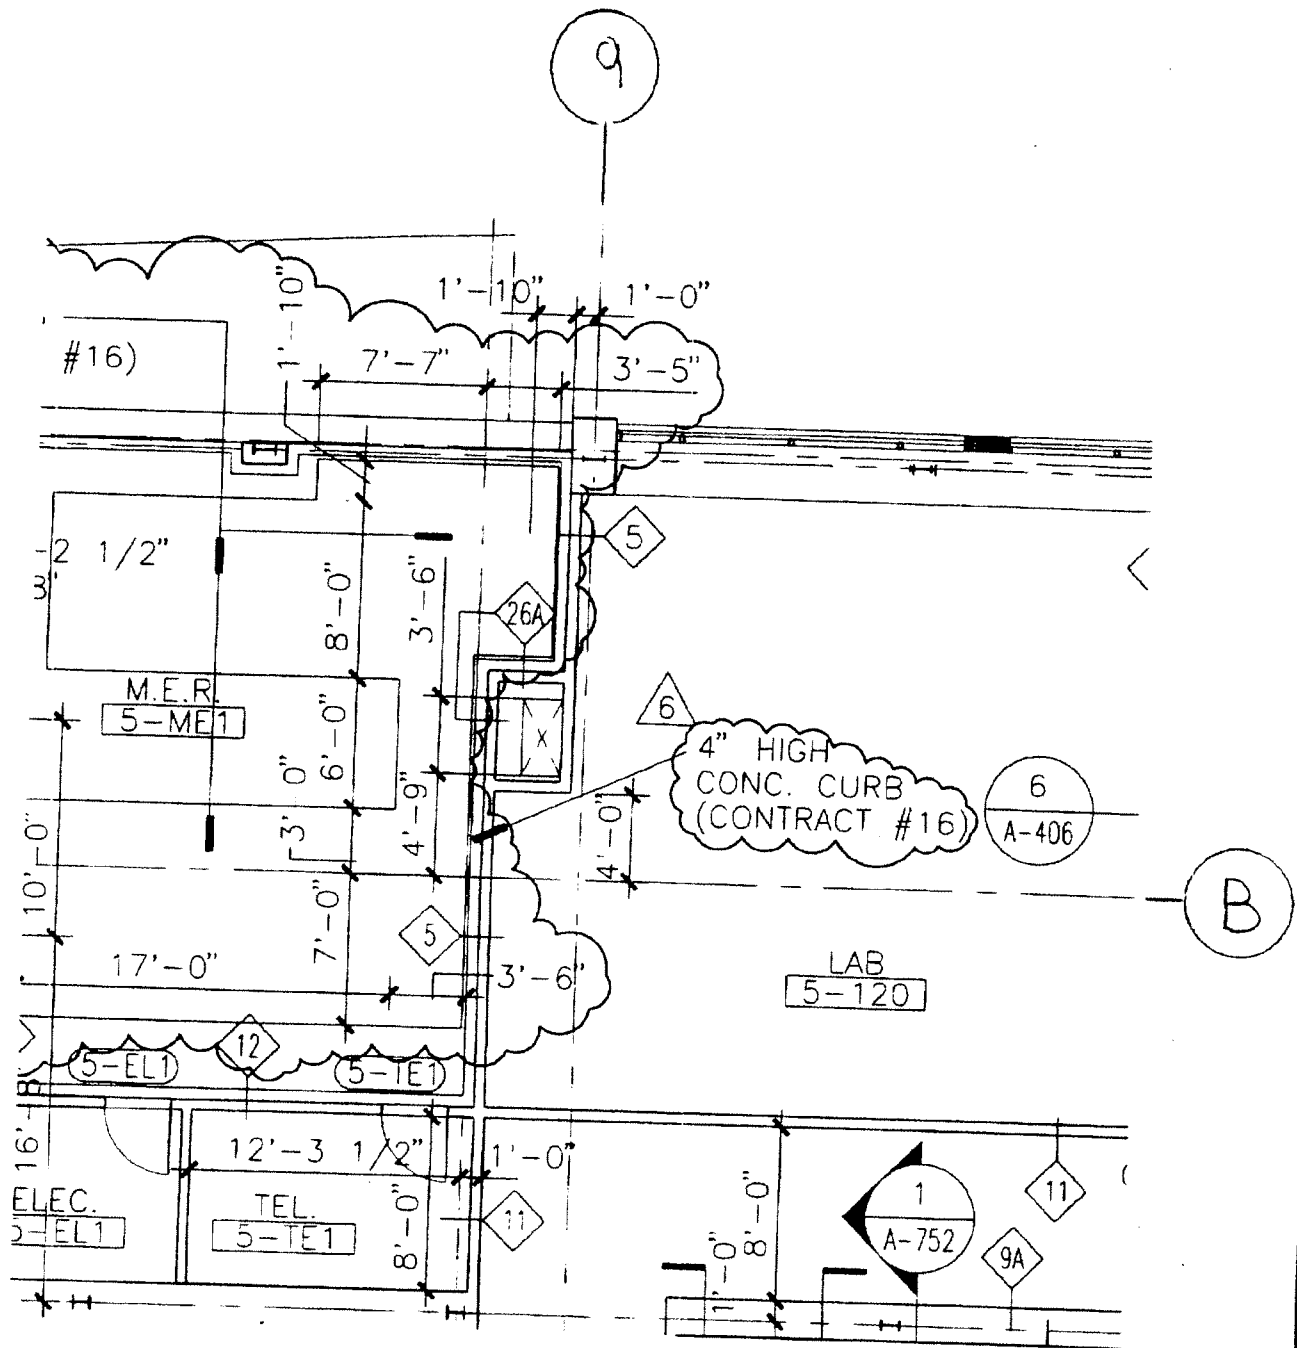

Baruch Academic Complex - Site B

55 LEXINGTON AVENUE NEW YORK, NY 10010

OWNER

TERMINAL AUTHORITY OF THE STATE OF NEW YORK, DA* 6530 1802 2178
1 PENNSYLVANIA PLAZA NEW YORK, NY 10119

ARCHITECT

KPF ASSOCIATES
11 WEST 57TH STREET
NEW YORK, NY 10019

REF. DETAIL/SHEET NO.

A-1009

SKETCH NO.

1031

SCALE

1/8" = 1'-0"

NO.


REVISION

DATE

6

ADDENDUM * (CONTRACT #16)

5/29/98

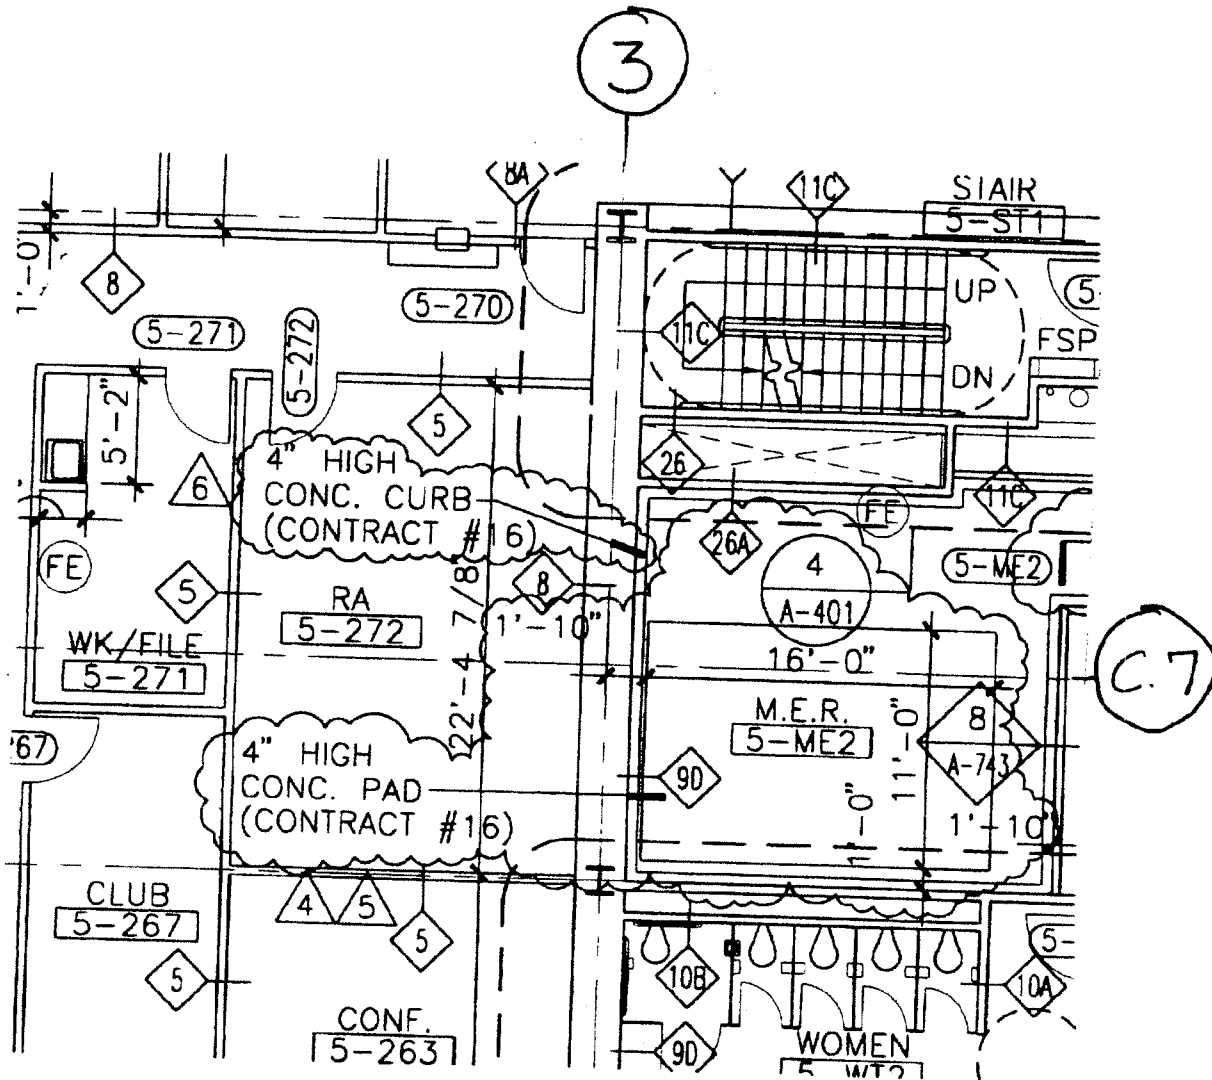

Baruch Academic Complex - Site B

55 LEXINGTON AVENUE NEW YORK, NY 10010

OWNER

JURISDICTION AUTHORITY OF THE STATE OF NEW YORK, DA* 6500 1802 2178
1 PENNSYLVANIA PLAZA NEW YORK, NY 10119

ARCHITECT

KPF ASSOCIATES
11 WEST 57TH STREET
NEW YORK, NY 10019

REF DETAIL/SHEET NO.

A-109

SKETCH NO.

SCALE 1/8" = 1'-0"

1032

NO


REVISION

DATE

6

ADDENDUM *1 (CONTRACT *16)

5/29/98

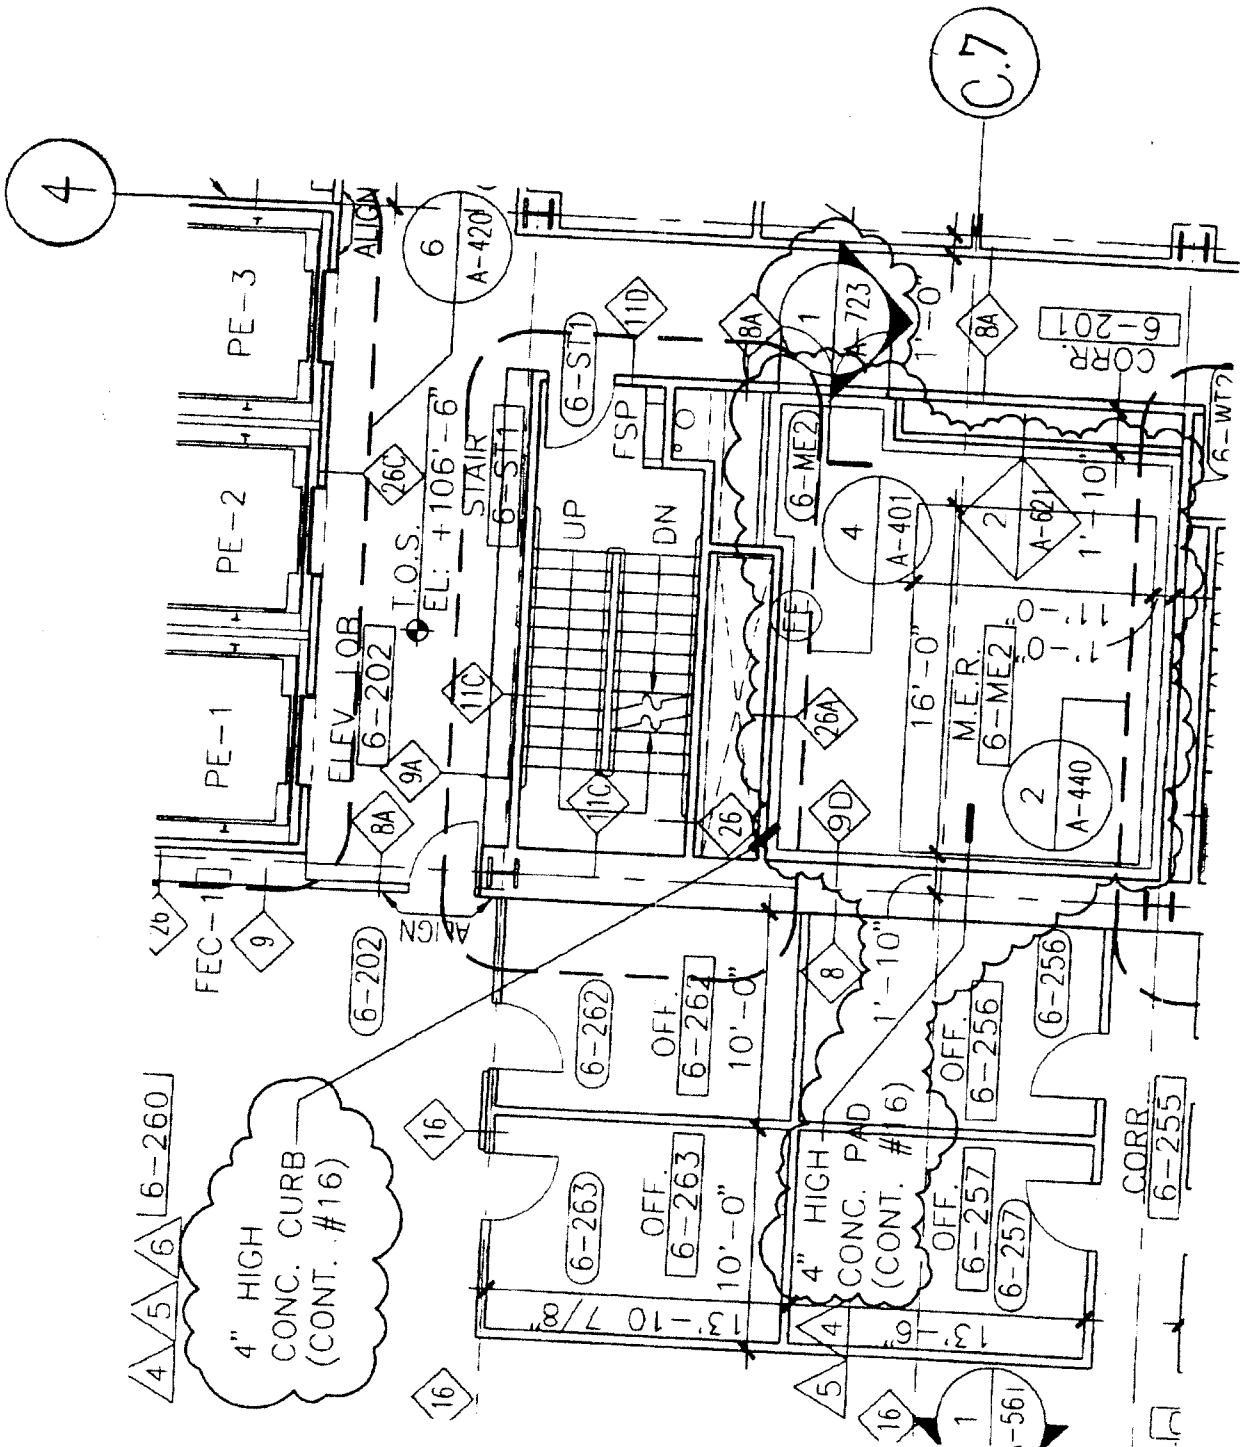

Baruch Academic Complex - Site B

55 LEXINGTON AVENUE NEW YORK, NY 10010

OWNER

EDUCATION AUTHORITY OF THE STATE OF NEW YORK, DA • 6500 1802 2178
1 PENNSYLVANIA PLAZA NEW YORK, NY 10119

ARCHITECT

KPF ASSOCIATES
11 WEST 57TH STREET
NEW YORK, NY 10019

REF. DETAIL/SHEET NO.

A-110

SKETCH NO.

1033

SCALE

1/8" = 1'-0"

NO


REVISION

DATE

6

ADDENDUM • 1 (CONTRACT • 16)

5/29/98

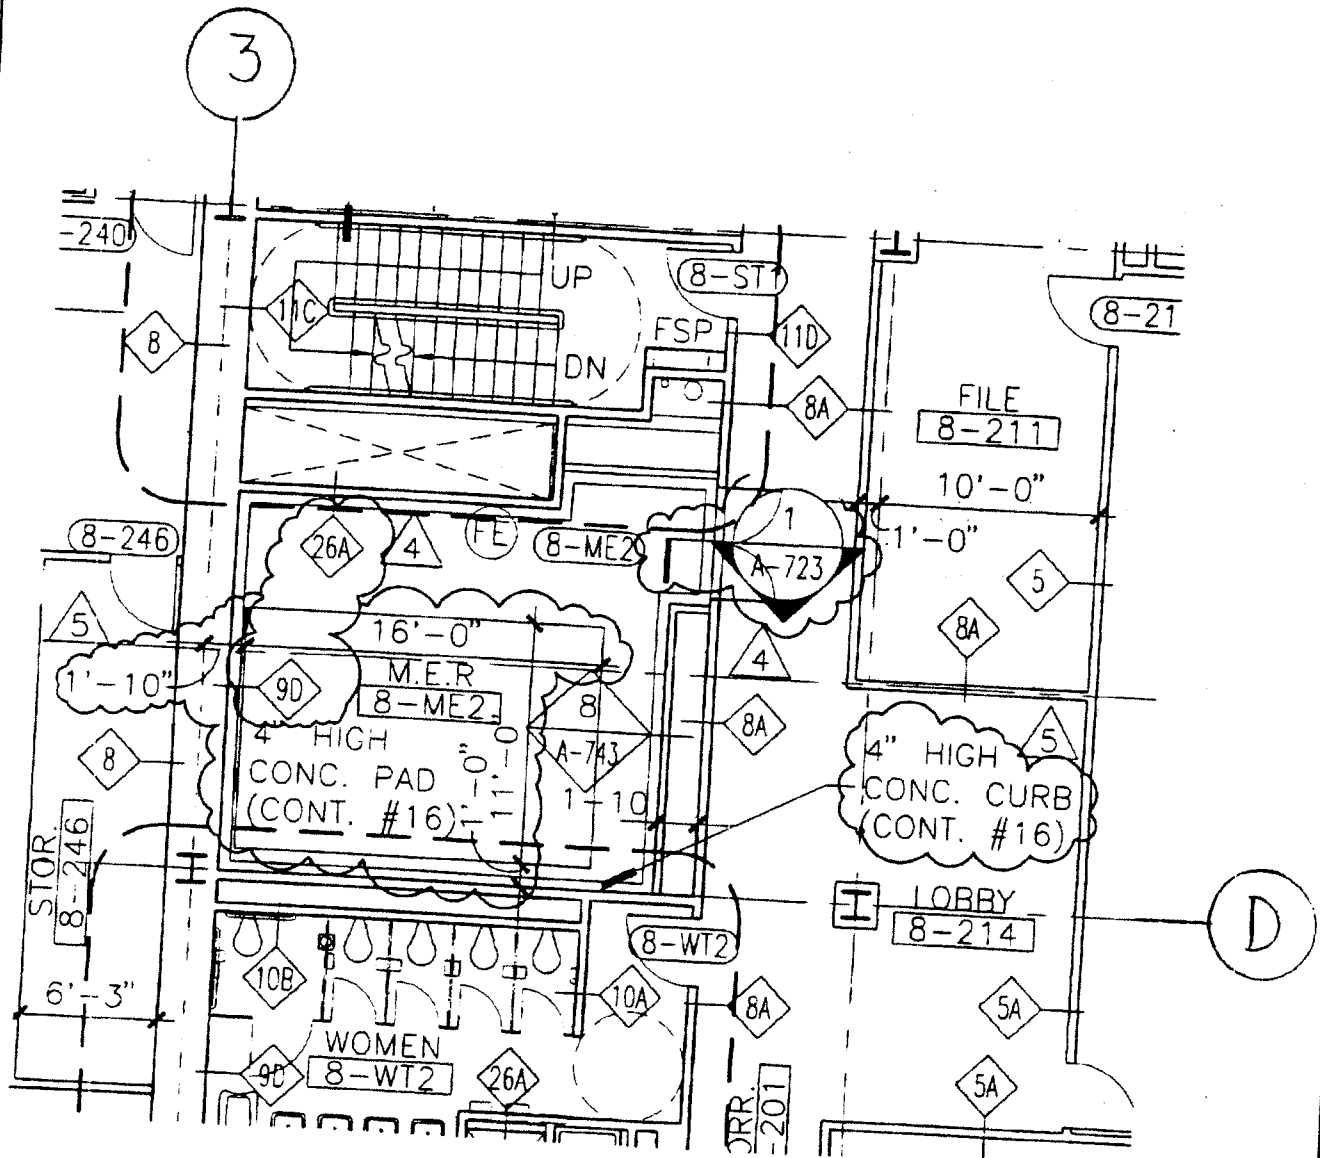

Baruch Academic Complex - Site B

55 LEXINGTON AVENUE NEW YORK, NY 10010

OWNER

LIBRARY AUTHORITY OF THE STATE OF NEW YORK, DA 6500 802 2178
1 PENNSYLVANIA PLAZA NEW YORK, NY 10119

ARCHITECT

KPF ASSOCIATES
11 WEST 57TH STREET
NEW YORK, NY 10019

REF. DETAIL/SHEET NO.

A-112

SKETCH NO.

1034

SCALE

1/8" = 1'-0"

NO.


REVISION

DATE

ADDENDUM #1 (CONTRACT #16)

5/29/98

5

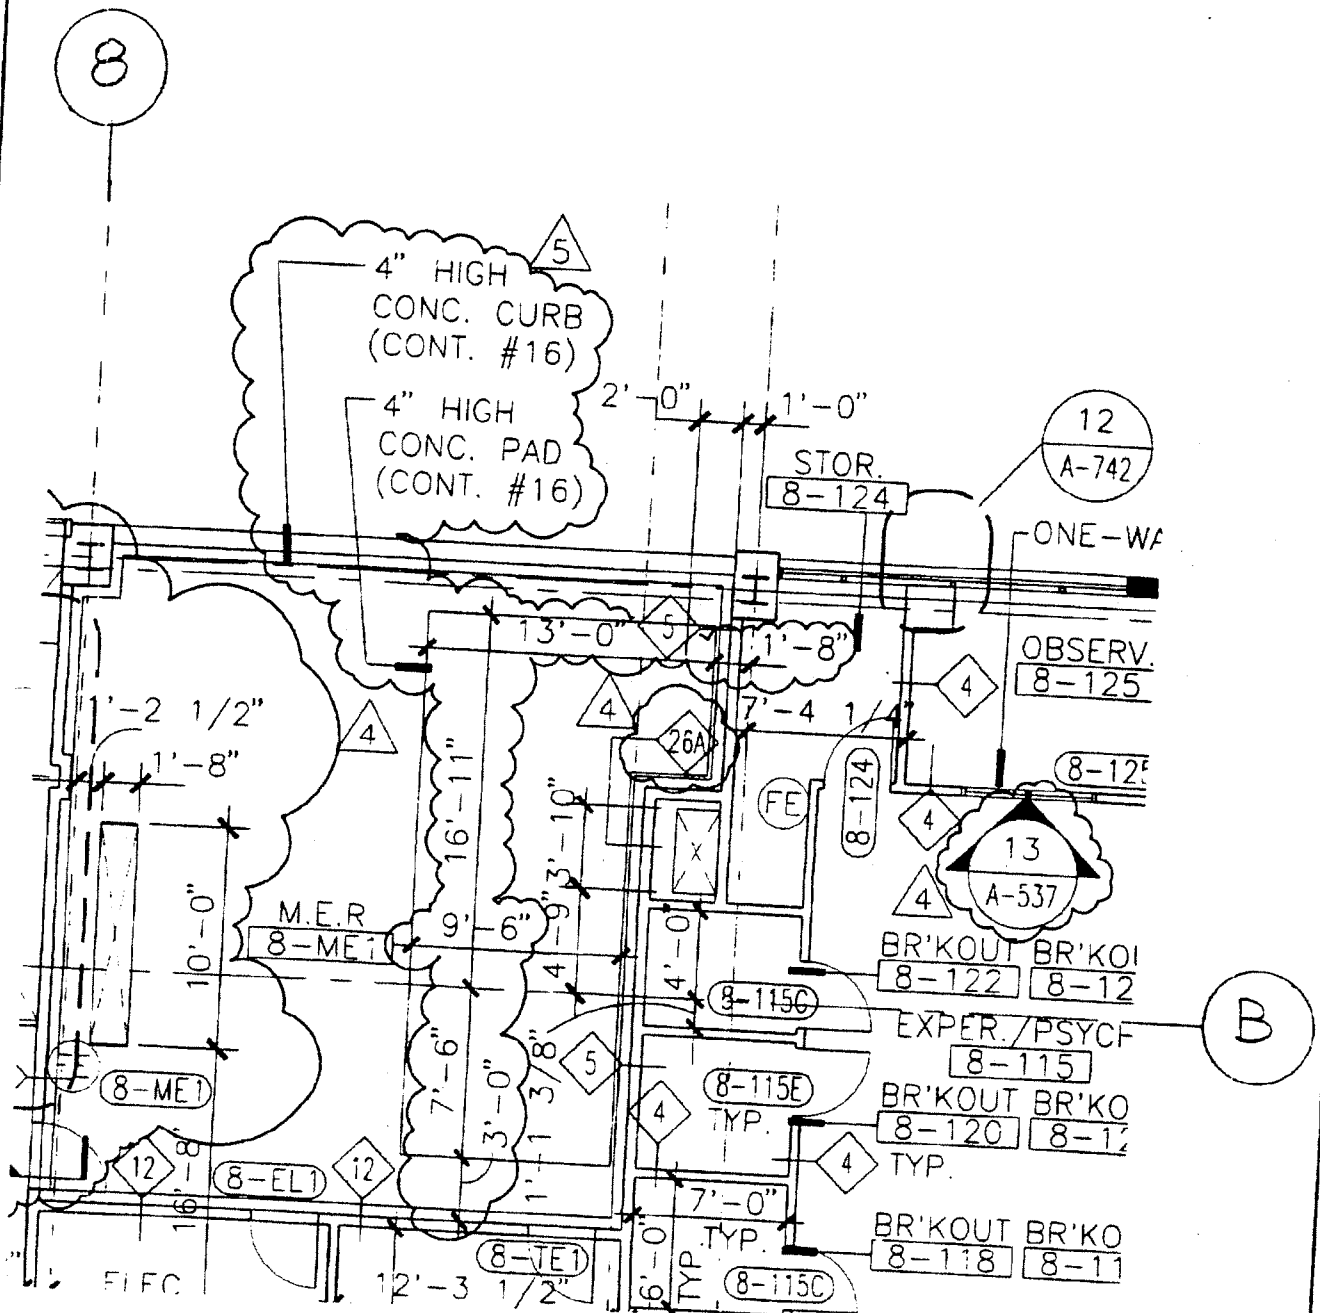

Baruch Academic Complex - Site B

55 LEXINGTON AVENUE NEW YORK, NY 10010

OWNER
LIBRARY AUTHORITY OF THE STATE OF NEW YORK, DA # 6500 1802 2178
1 PENNSYLVANIA PLAZA NEW YORK, NY 10119

ARCHITECT
KPF ASSOCIATES
11 WEST 57TH STREET
NEW YORK, NY 10019

REF DETAIL/SHEET NO.
A-112

SKETCH NO.

NO.

REVISION

DATE


SCALE
1/8" = 1'-0"

1035

5

ADDENDUM #1 (CONTRACT #16)

5/29/98

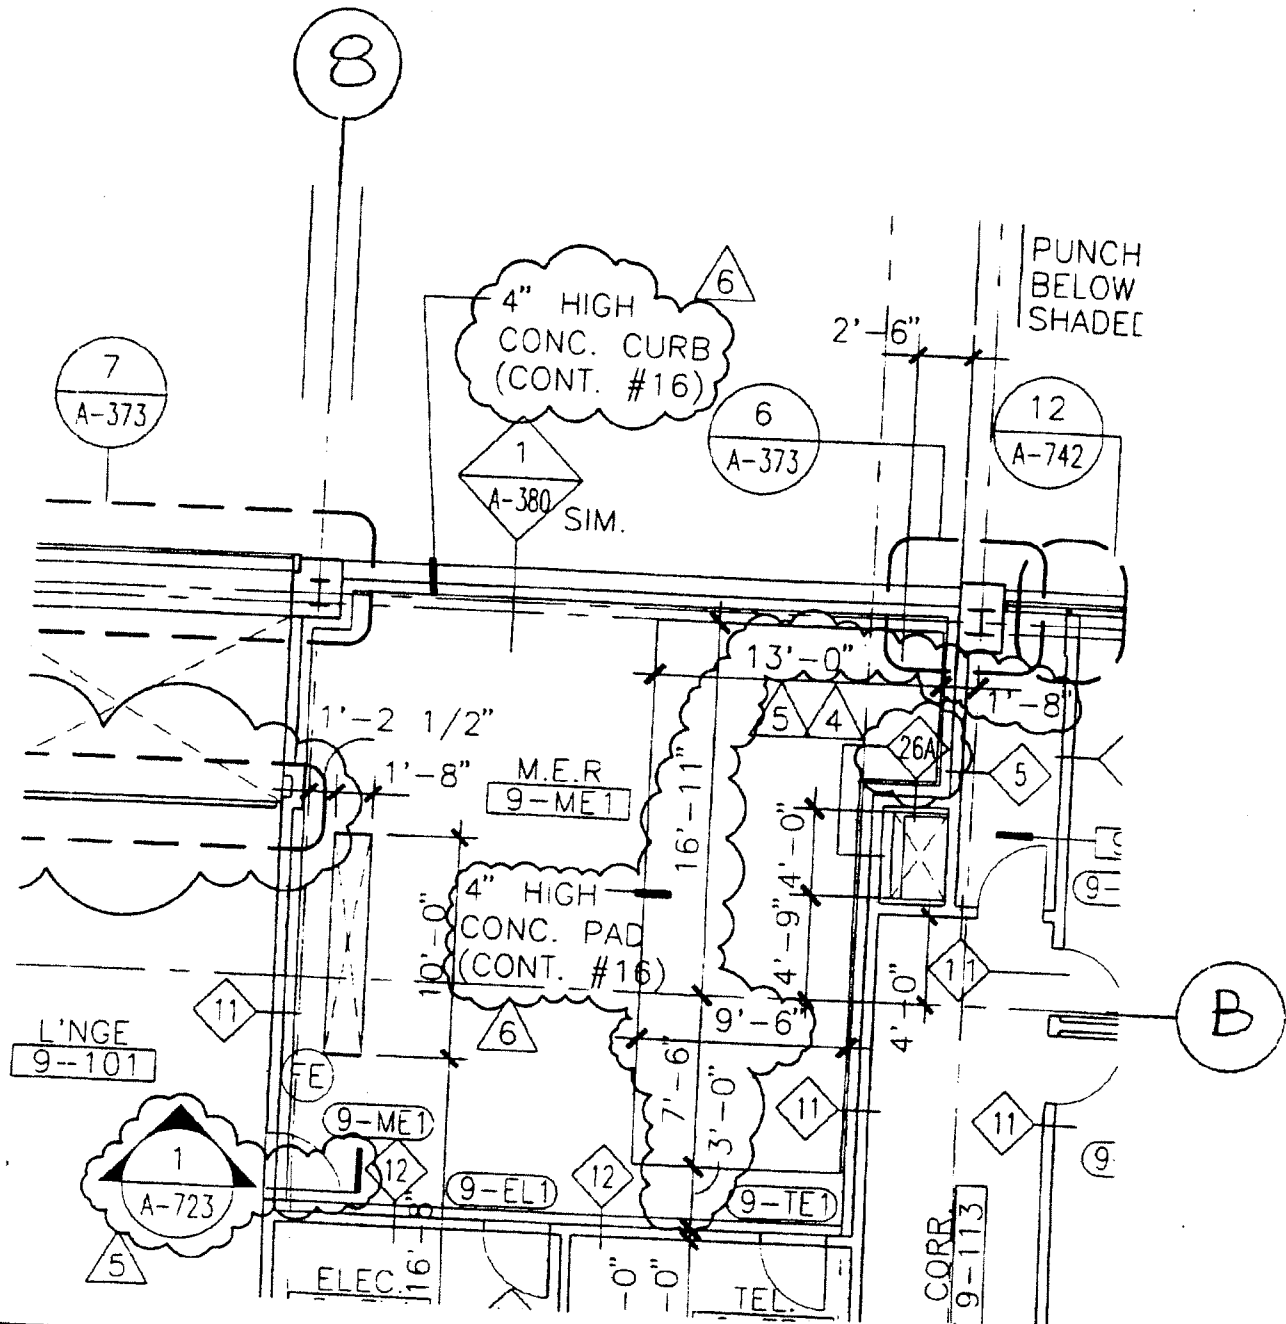

Baruch Academic Complex - Site B

55 LEXINGTON AVENUE NEW YORK, NY 10010

OWNER

DORMITORY AUTHORITY OF THE STATE OF NEW YORK, DA# 6500 7802 2178
1 PENNSYLVANIA PLAZA NEW YORK, NY 10119

ARCHITECT

KPF ASSOCIATES
11 WEST 57TH STREET
NEW YORK, NY 10019

REF DETAIL/SHEET NO.

A-113

SKETCH NO.

103/4

SCALE

1/8" = 1'-0"

NO


REVISION

DATE

6

ADDENDUM #1 (CONTRACT #16)

5/29/98

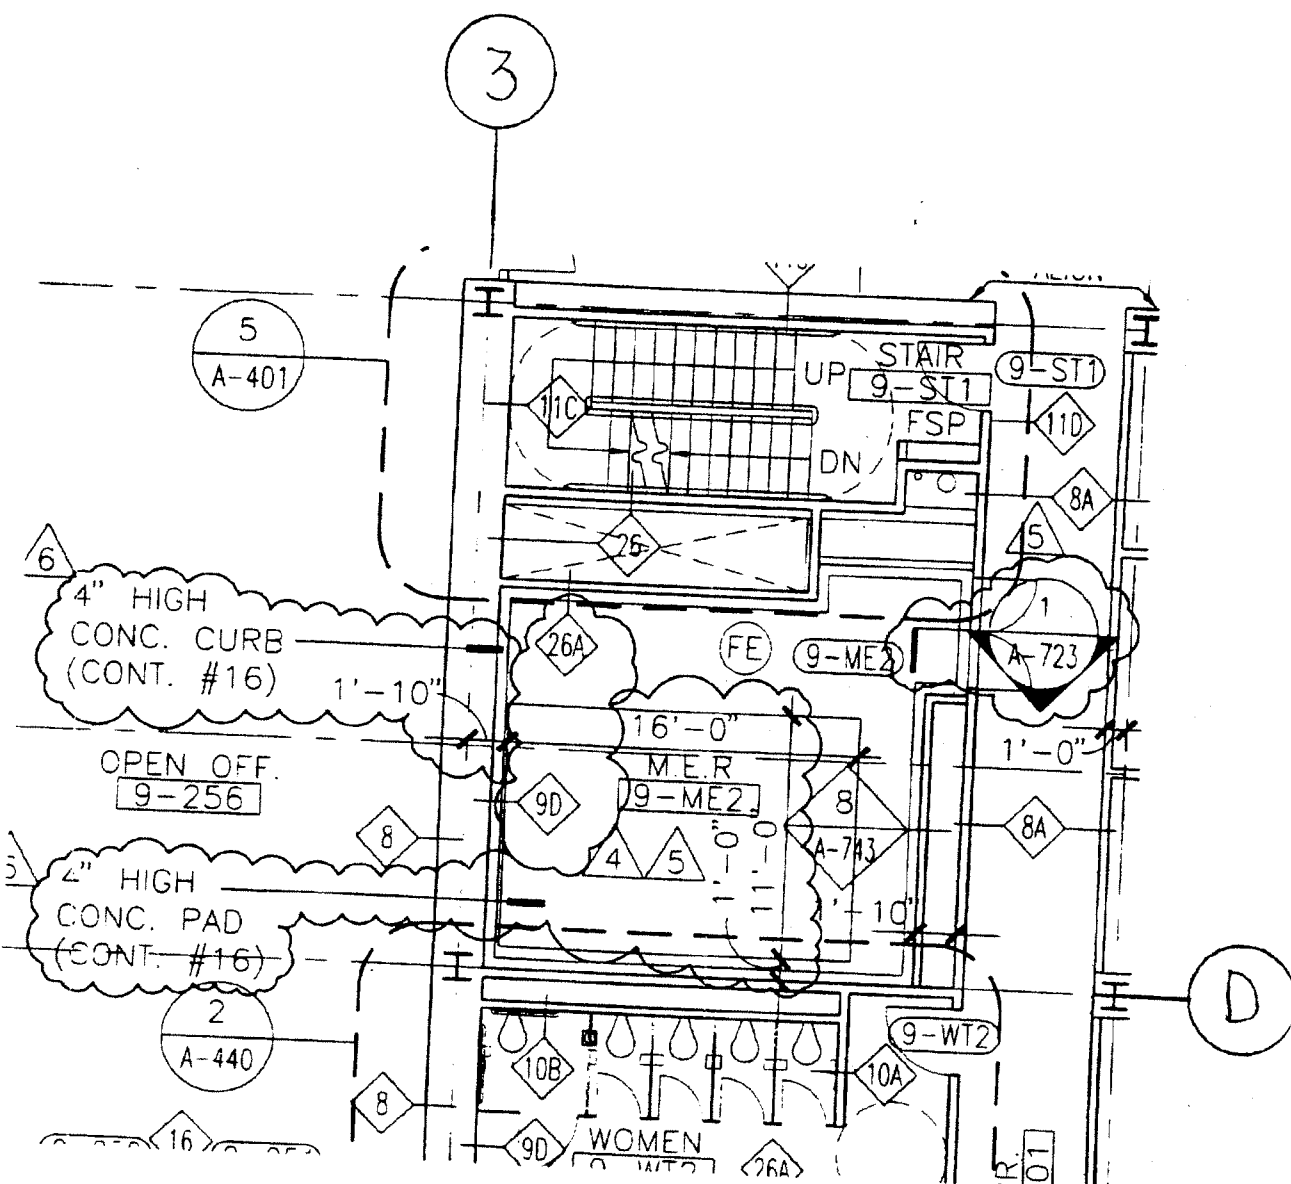

Baruch Academic Complex - Site B

55 LEXINGTON AVENUE

NEW YORK, NY 10010

OWNER

OWNER
DORMITORY AUTHORITY OF THE STATE OF NEW YORK, DA- 6500 7802 2178
1 PENNSYLVANIA PLAZA NEW YORK, NY 10119

ARCHITECT

KPF ASSOCIATES
11 WEST 57TH STREET
NEW YORK, NY 10019

REF. DETAIL/SHEET NO.

A-113


SKETCH NO.

SCALE

1/8" = 1'-0"

1037

DASNY_TRAVELERS1 099056

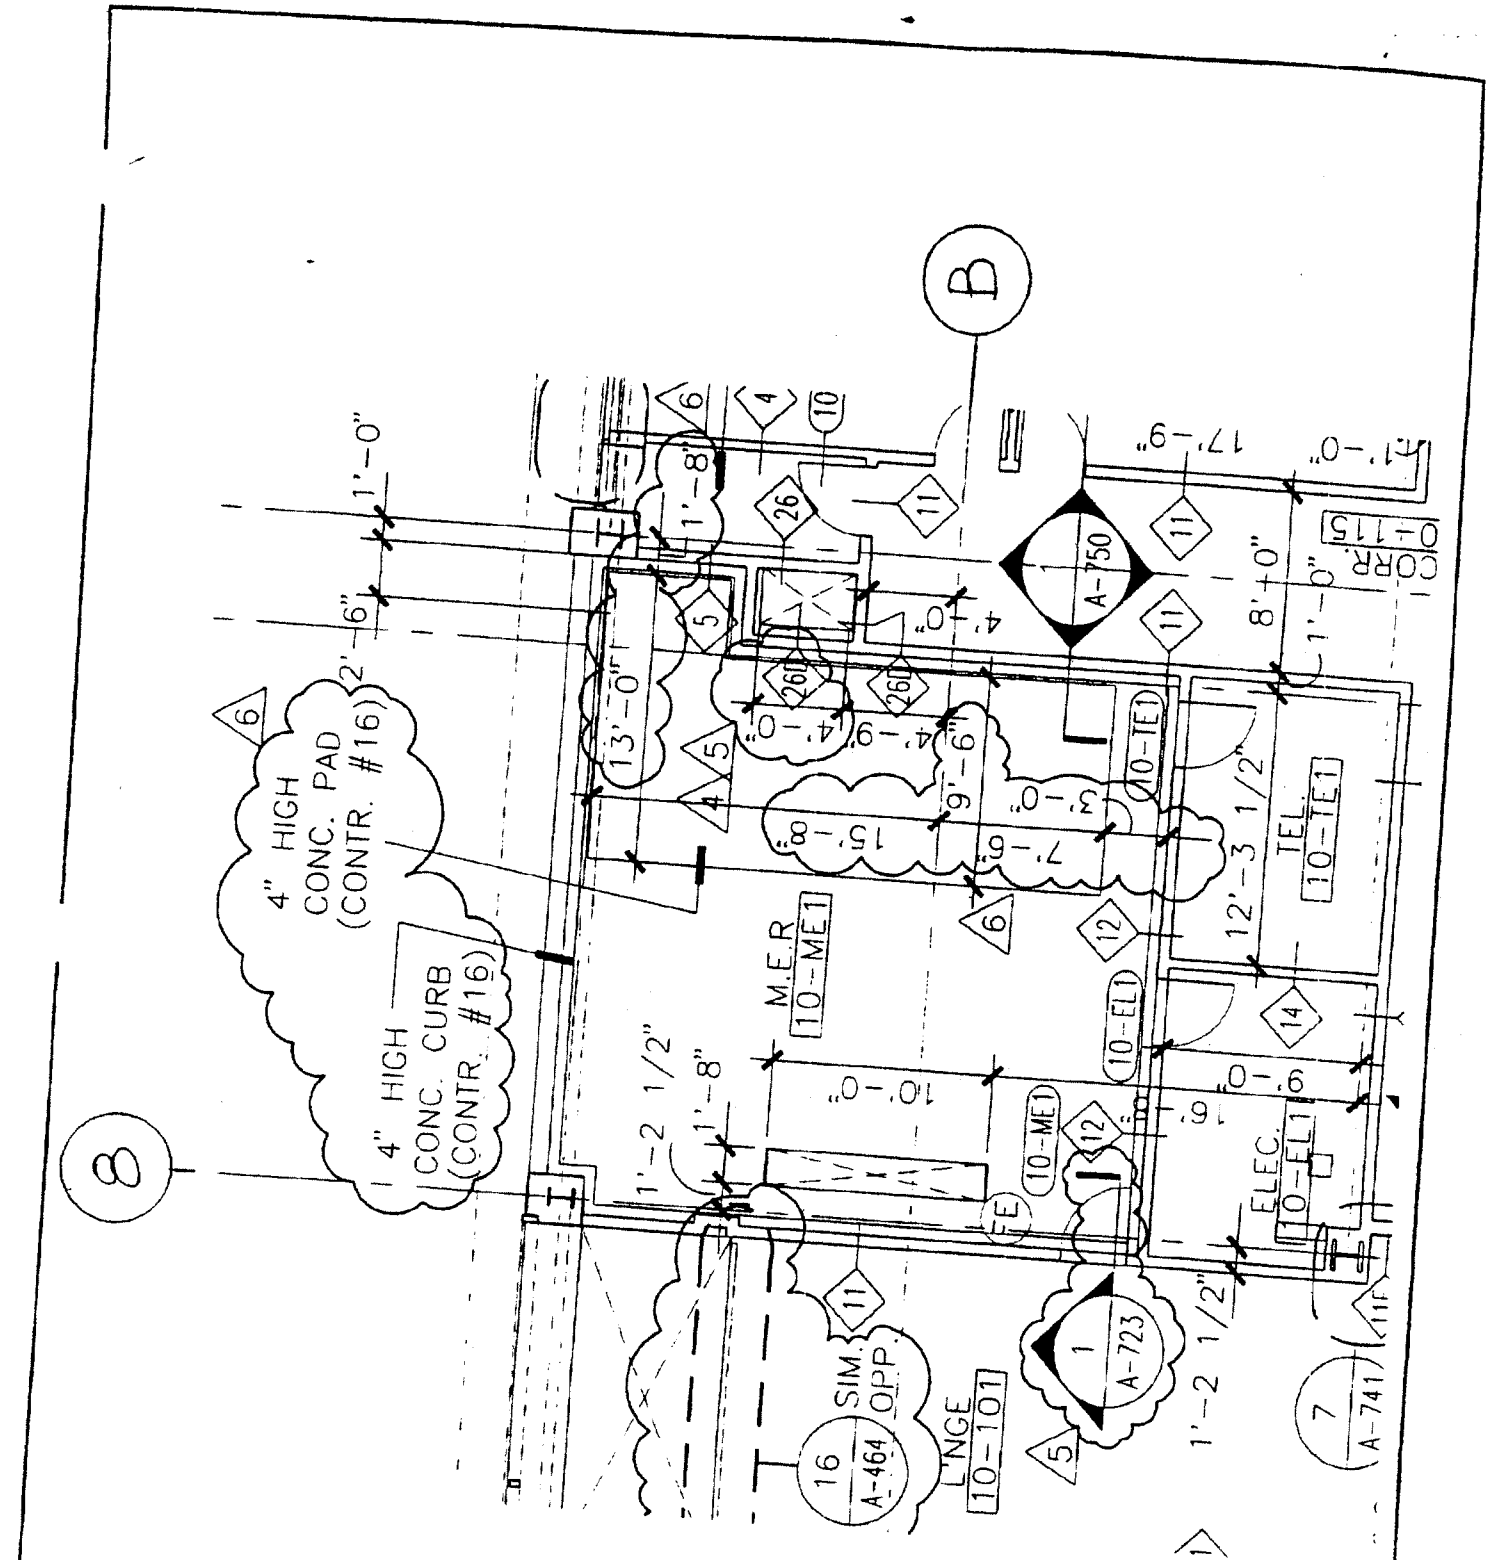

Baruch Academic Complex - Site B

55 LEXINGTON AVENUE

NEW YORK, NY 10010

OWNER

DORMITORY AUTHORITY OF THE STATE OF NEW YORK, DA • 6500 1802 2178
1 PENNSYLVANIA PLAZA
NEW YORK, NY 10119

ARCHITECT

KPF ASSOCIATES
11 WEST 57TH STREET
NEW YORK, NY 10019

NO.

REVISION

DATE

REF DETAIL/SHEET NO.

SKETCH NO.

6

ADDENDUM • (CONTRACT • 16)


5/29/98

A-114

SCALE

1/8" = 1'-0"

1038

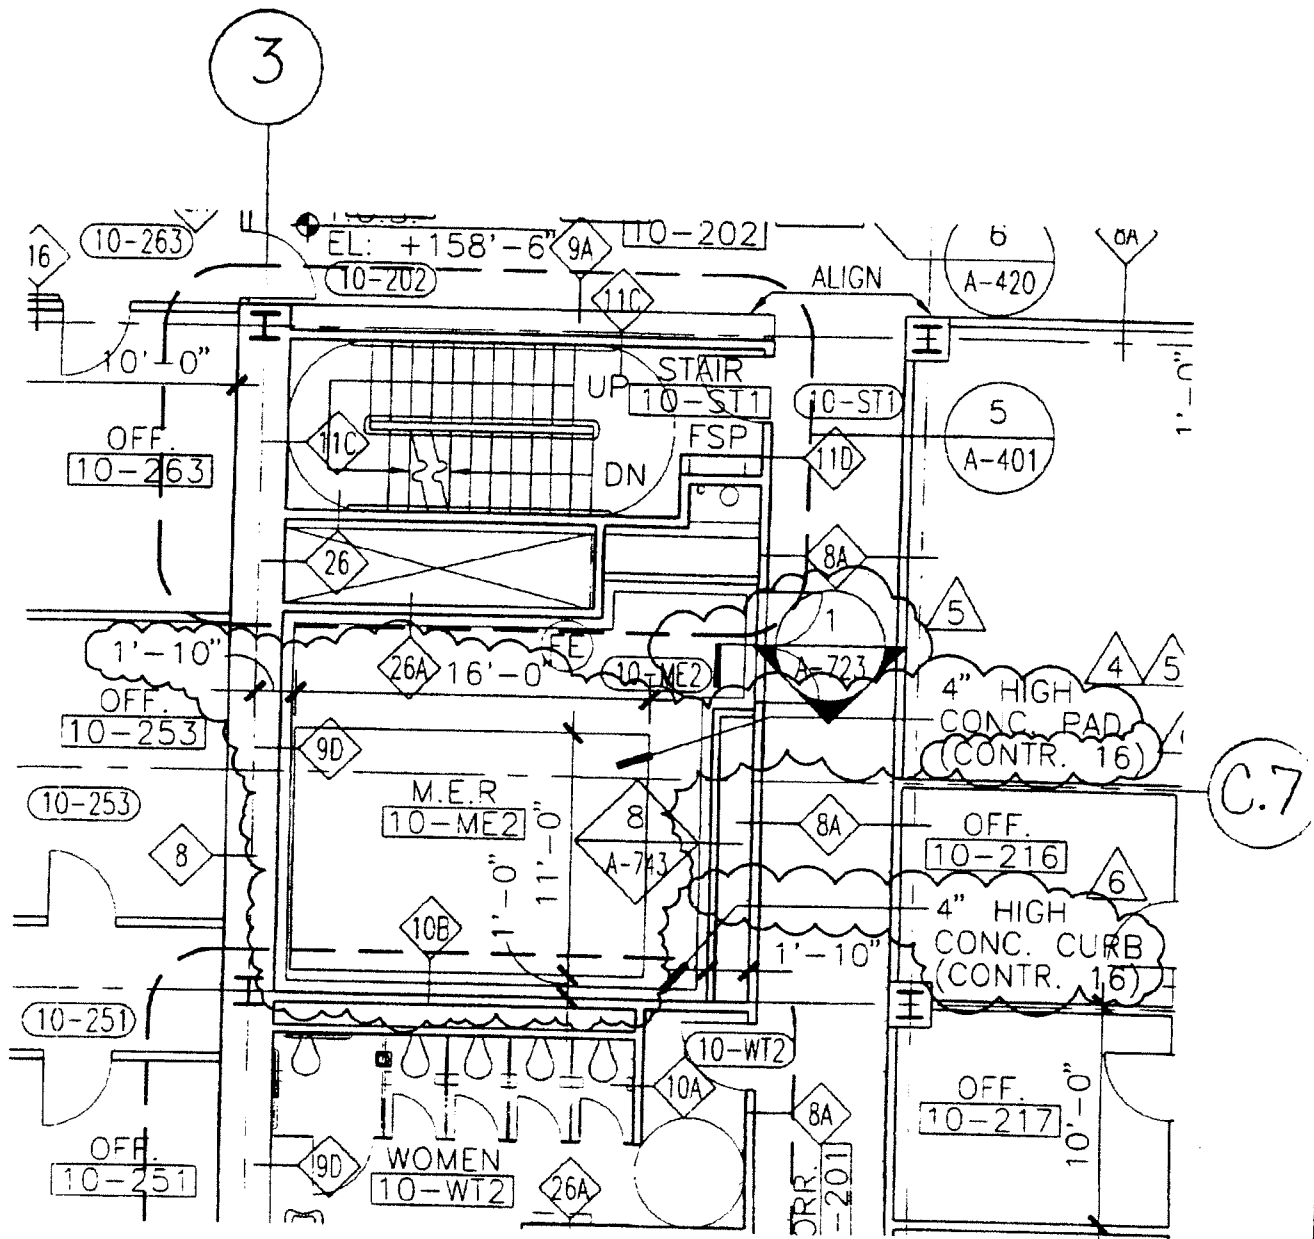

Baruch Academic Complex - Site B

55 LEXINGTON AVENUE

NEW YORK, NY 10010

OWNER

DORMITORY AUTHORITY OF THE STATE OF NEW YORK, DA • 6500 1802 2178
1 PENNSYLVANIA PLAZA NEW YORK, NY 10119

ARCHITECT

KPF ASSOCIATES
11 WEST 57TH STREET
NEW YORK, NY 10019

REF DETAIL/SHEET NO.

A-114

SKETCH NO.

SCALE

1/8" = 1'-0"

NO.

REVISION


DATE

6

ADDENDUM • (CONTRACT • 16)

5/29/98

1039

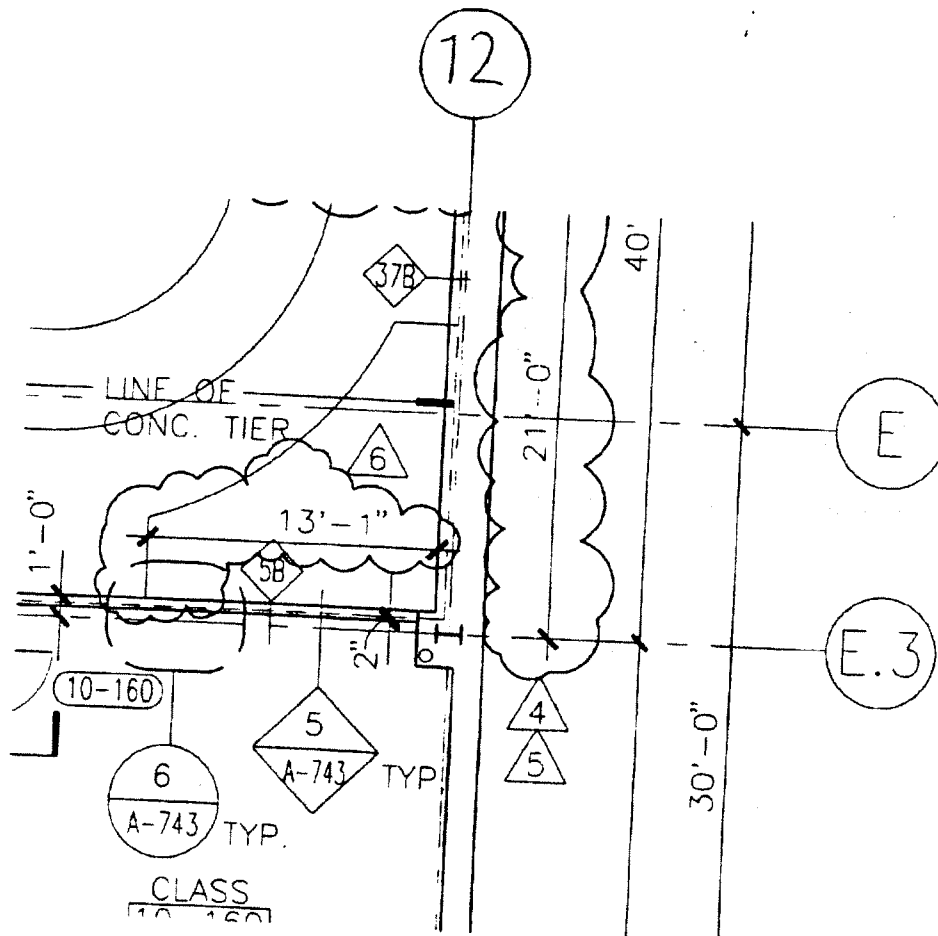

Baruch Academic Complex - Site B

55 JEXINGTON AVENUE

NEW YORK, NY 10010

OWNER

COMMITORY AUTHORITY OF THE STATE OF NEW YORK, DA* 6500 1802 2178
1 PENNSYLVANIA PLAZA NEW YORK, NY 10119

ARCHITECT

KPF ASSOCIATES
11 WEST 57TH STREET
NEW YORK, NY 10019

REF. DETAIL/SHEET NO.

A-114

SKETCH NO.

1040

SCALE

1/8" = 1'-0"

NO.


REVISION

DATE

6

ADDENDUM • (CONTRACT • 16)

5/29/98

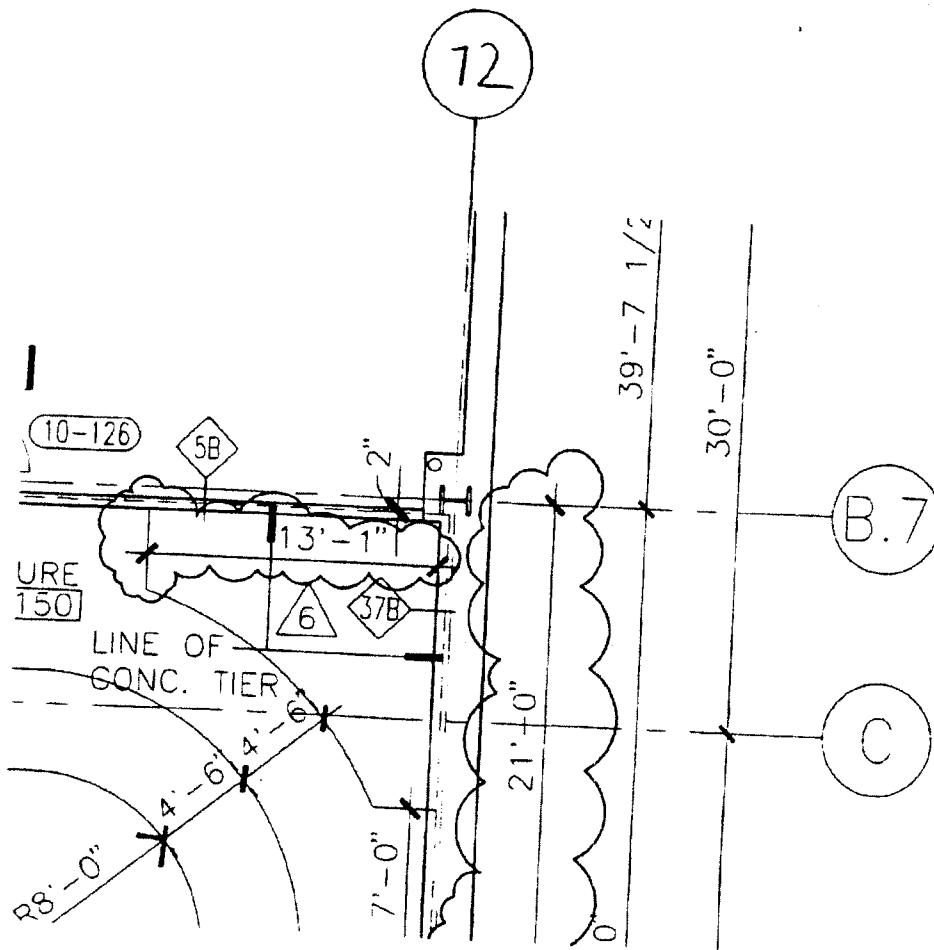

Baruch Academic Complex - Site B

55 LEXINGTON AVENUE

NEW YORK, NY 10010

OWNER

DORMITORY AUTHORITY OF THE STATE OF NEW YORK, DA • 6530 1802 2178
1 PENNSYLVANIA PLAZA NEW YORK, NY 10119

ARCHITECT

KPF ASSOCIATES
11 WEST 57TH STREET
NEW YORK, NY 10019

REF DETAIL/SHEET NO.

A-114

SKETCH NO.

1041

SCALE

1/8" = 1'-0"

NO.


REVISION

DATE

6

ADDENDUM #1 (CONTRACT #16)

5/29/98

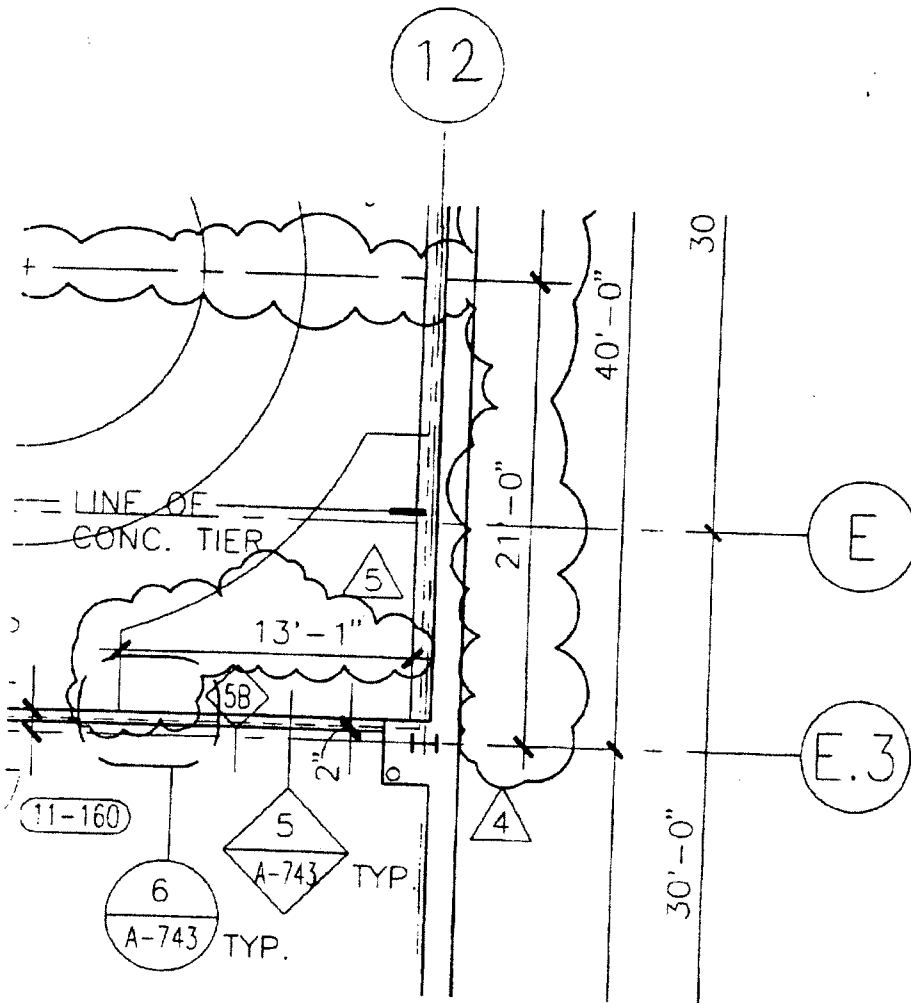

Baruch Academic Complex - Site B

55 LEXINGTON AVENUE

NEW YORK, NY 10010

OWNER

OWNER
DORMITORY AUTHORITY OF THE STATE OF NEW YORK, DA* 6500 7802 2178
1 PENNSYLVANIA PLAZA NEW YORK, NY 10119

ARCHITECT

KPF ASSOCIATES
11 WEST 57TH STREET
NEW YORK, NY 10019

REF. DETAIL/SHEET NO.
A-115

SKETCH NO.

NO.

REVISION

DATE _____


5

ADDENDUM #1 (CONTRACT #16)

5/29/98

SCALE
1/8" = 1' - 0"

1042

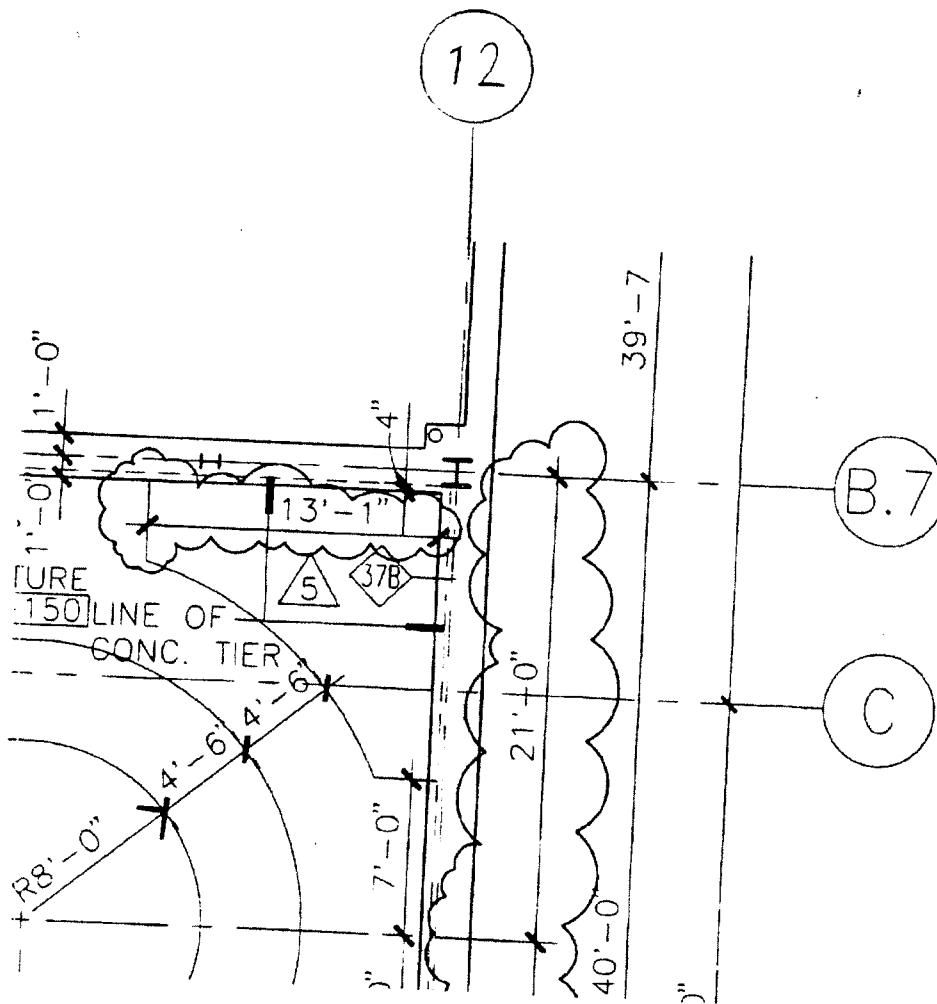

Baruch Academic Complex - Site B

55 LEXINGTON AVENUE NEW YORK, NY 10010

OWNER

COMMITTEE OF THE STATE OF NEW YORK, DA* 6500 1802 2178
1 PENNSYLVANIA PLAZA NEW YORK, NY 10119

ARCHITECT

KPF ASSOCIATES
11 WEST 57TH STREET
NEW YORK, NY 10019

REF DETAIL/SHEET NO.

A-115

SKETCH NO.

1043

SCALE

1/8" = 1'-0"

NO.


5

REVISION

DATE

ADDENDUM #1 (CONTRACT #16)

5/29/98

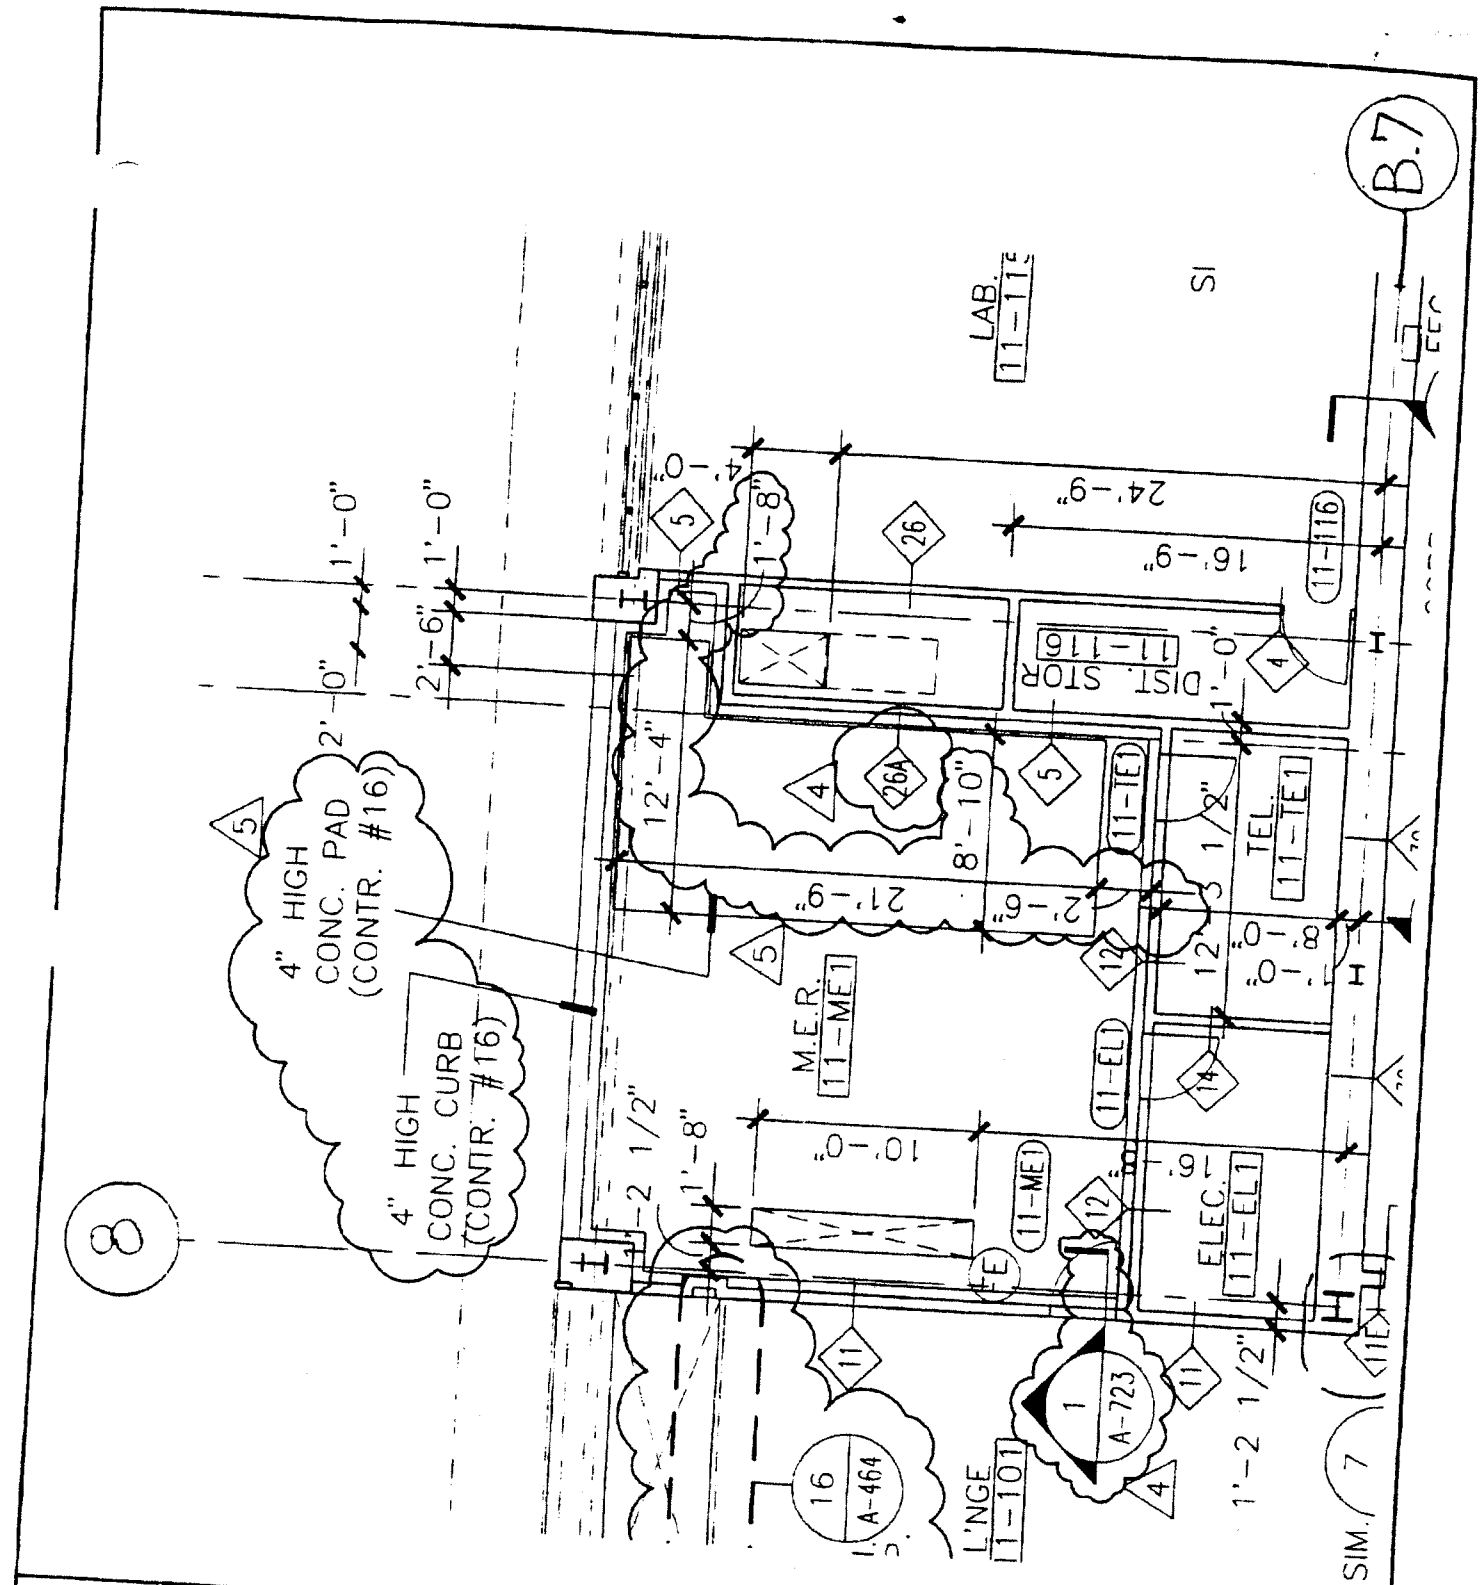

Baruch Academic Complex - Site B

55 LEXINGTON AVENUE NEW YORK, NY 10010

OWNER

DORMITORY AUTHORITY OF THE STATE OF NEW YORK, DA • 6500 7802 2178
1 PENNSYLVANIA PLAZA NEW YORK, NY 10119

ARCHITECT

KPF ASSOCIATES
11 WEST 57TH STREET
NEW YORK, NY 10019


REF. DETAIL/SHEET NO.
A-115

SKETCH NO.

NO.	REVISION	DATE
5	ADDENDUM • (CONTRACT • 16)	5/29/98

SCALE
1/8" = 1'-0"

1044

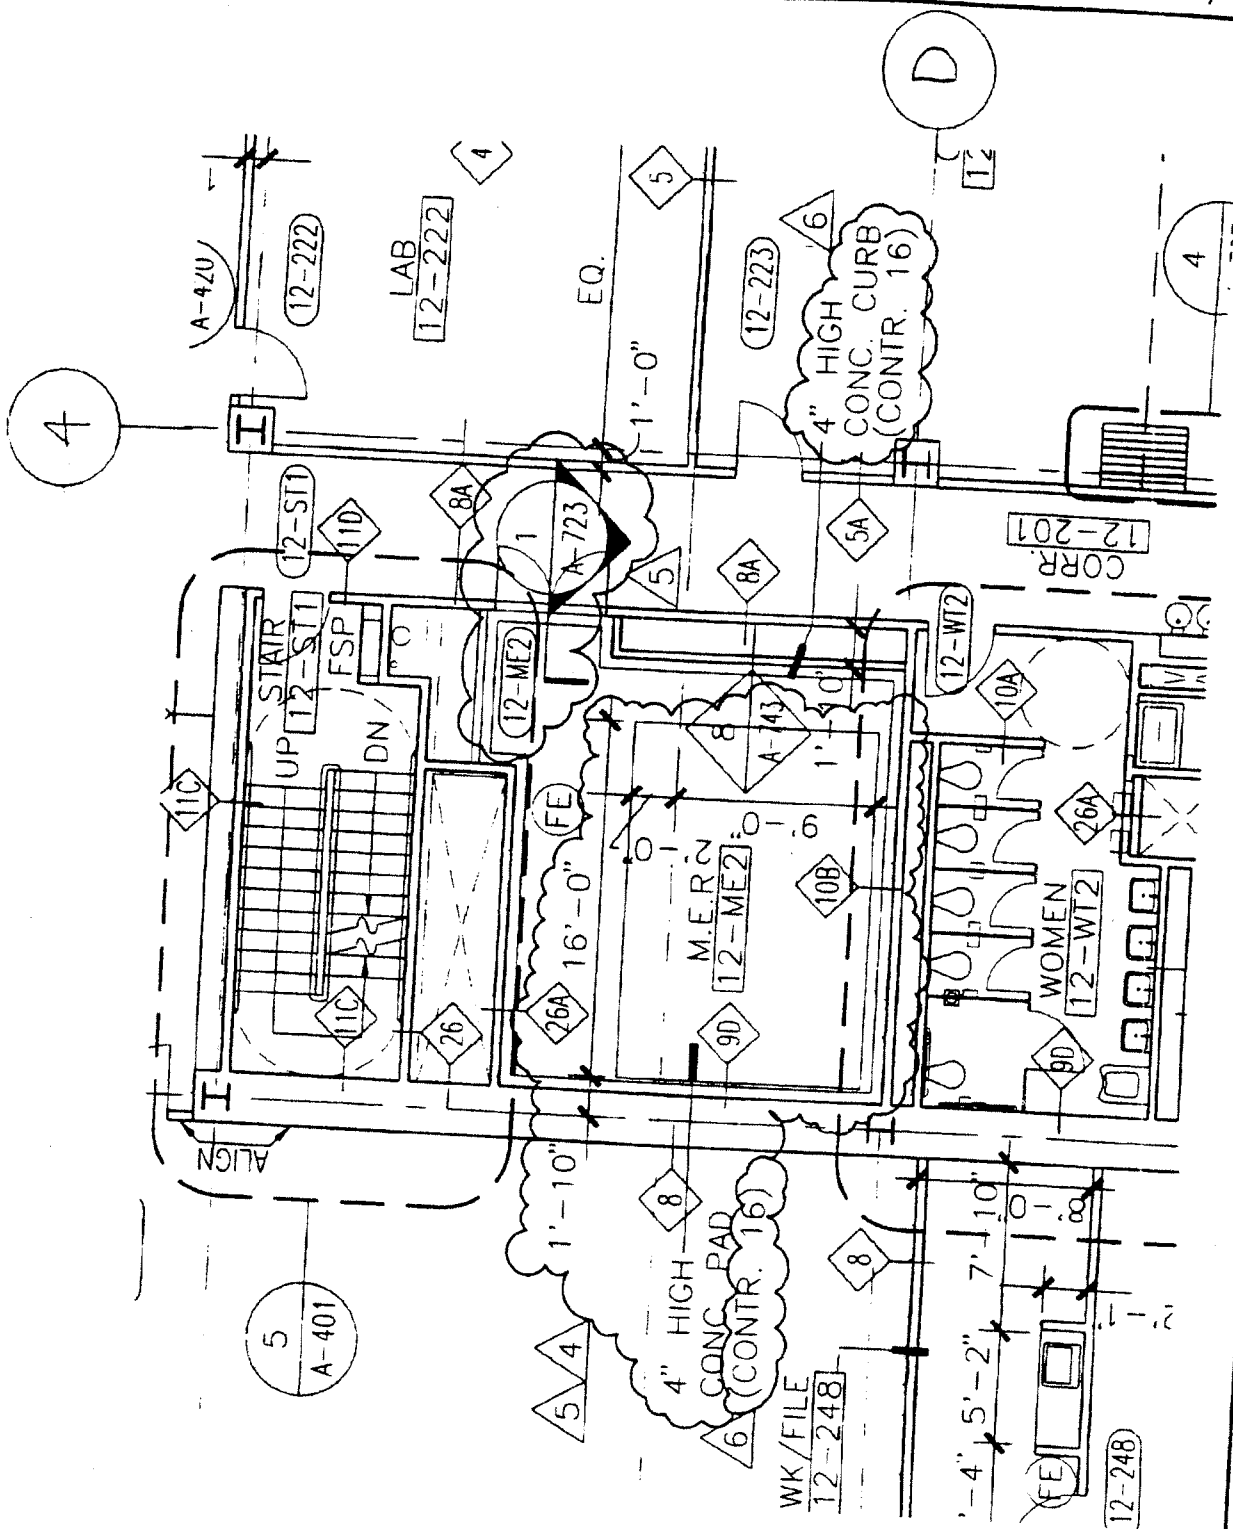

Baruch Academic Complex - Site B

55 LEXINGTON AVENUE

NEW YORK, NY 10010

OWNER

EDUCATION AUTHORITY OF THE STATE OF NEW YORK, DA* 650C 1802 2178
1 PENNSYLVANIA PLAZA NEW YORK, NY 10119

ARCHITECT

KPF ASSOCIATES
11 WEST 57TH STREET
NEW YORK, NY 10019

REF. DETAIL/SHEET NO.
A-116

SKETCH NO.

NO.

REVISION

DATE

SCALE


1/8" = 1'-0"

ADDENDUM • (CONTRACT • 16)

5/29/98

6

1045

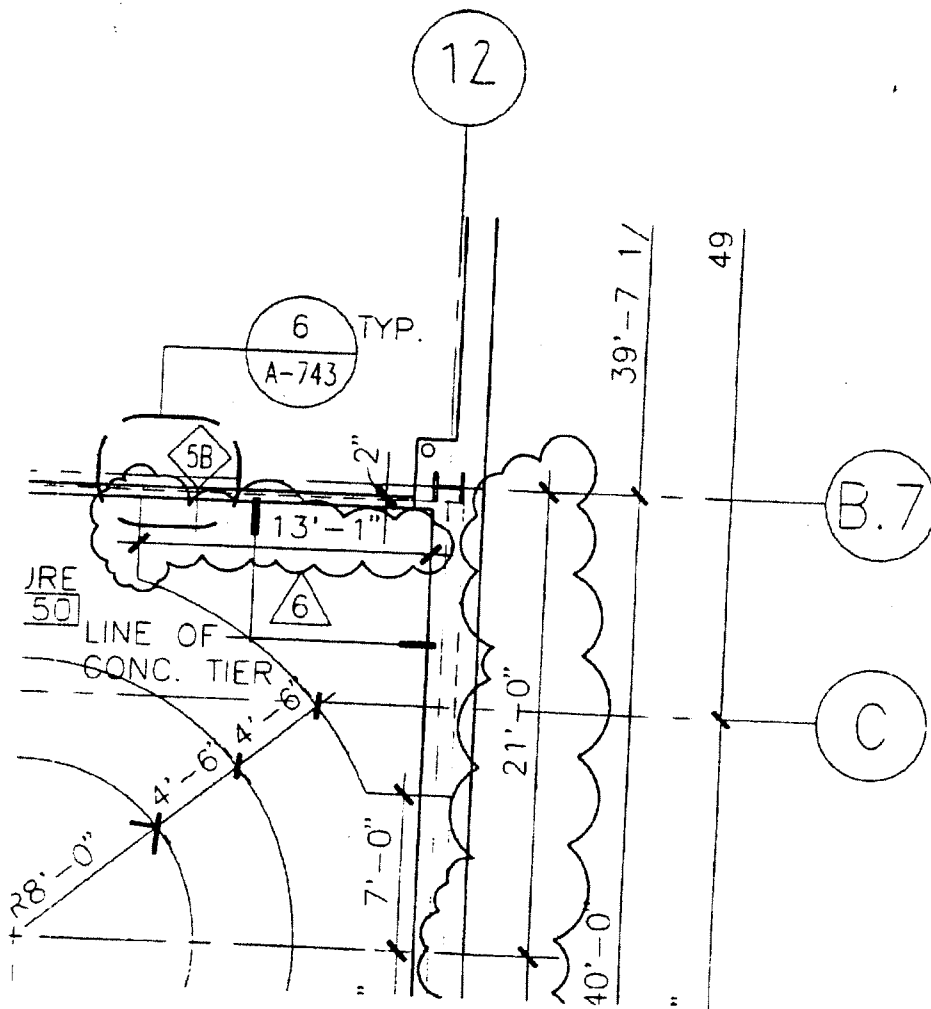

Baruch Academic Complex - Site B

55 LEXINGTON AVENUE

NEW YORK, NY 10010

OWNER

DORMITORY AUTHORITY OF THE STATE OF NEW YORK, DA • 650C 802 2178
1 PENNSYLVANIA PLAZA
NEW YORK, NY 10119

ARCHITECT

KPF ASSOCIATES
11 WEST 57TH STREET
NEW YORK, NY 10019

REF DETAIL/SHEET NO.
A-116

SKETCH NO.

NO.

REVISION

DATE


6

ADDENDUM • (CONTRACT • 16)

5/29/98

SCALE
1/8" = 1'-0"

1046

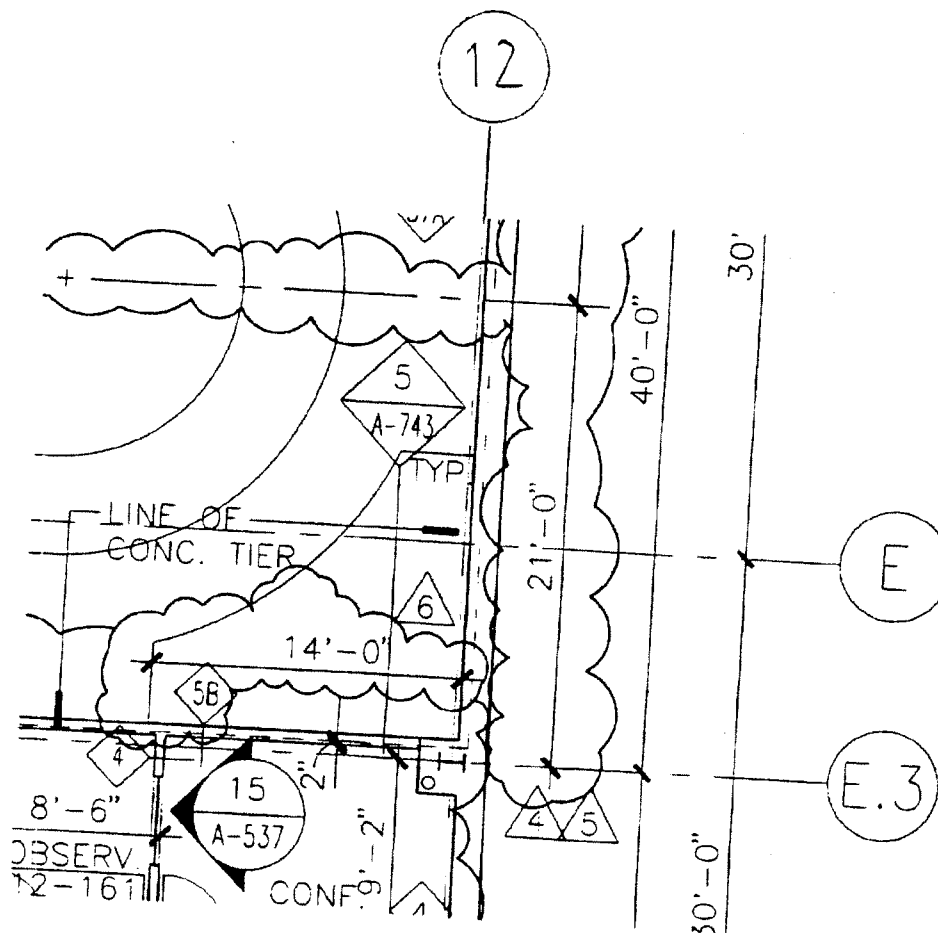

Baruch Academic Complex - Site B

55 LEXINGTON AVENUE

NEW YORK, NY 10010

OWNER

DORMITORY AUTHORITY OF THE STATE OF NEW YORK, DA* 6530 3802 2178
1 PENNSYLVANIA PLAZA
NEW YORK, NY 10119

ARCHITECT

KPF ASSOCIATES
11 WEST 57TH STREET
NEW YORK, NY 10019

REF DETAIL/SHEET NO.

A-116

SKETCH NO.

1047

SCALE

1/8" = 1'-0"

NO.

REVISION

DATE

6

ADDENDUM * (CONTRACT * 16)

5/29/98